


**1** LEVEL 1  
SCALE: 1/4" = 1'-0"

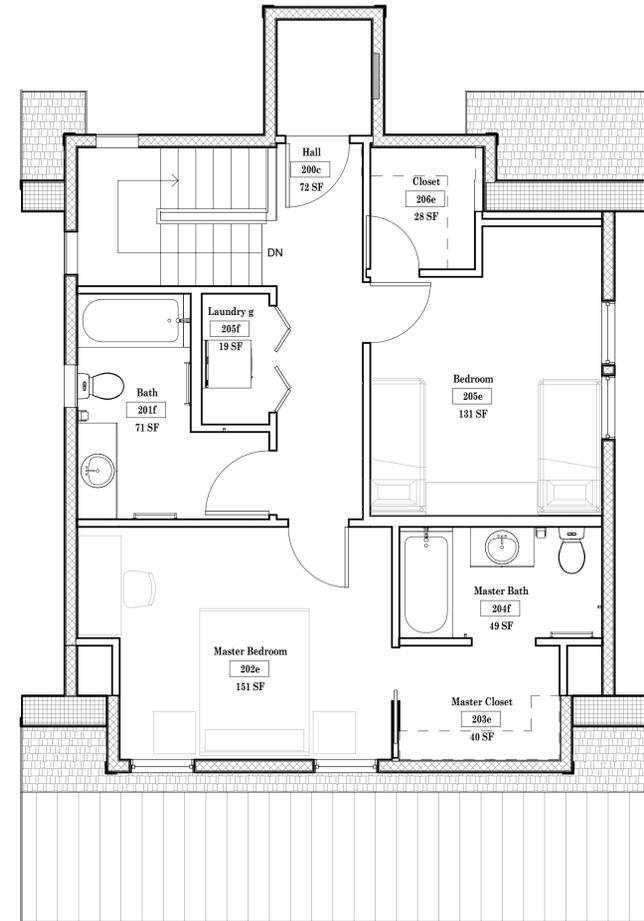

**2** LEVEL 2  
SCALE: 1/4" = 1'-0"

**LEGEND**

- 11 WALL TAG; REFER TO ARCHITECTURAL DRAWING SUPPLEMENT FOR DESCRIPTION OF CONSTRUCTION
- 11 WINDOW TAG; SEE ARCHITECTURAL DRAWING SUPPLEMENT FOR WINDOW SCHEDULE AND DETAILS
- 101 DOOR TAG; SEE ARCHITECTURAL DRAWING SUPPLEMENT FOR DOOR SCHEDULE AND DETAILS
- Room name
- 101.a ROOM NAME AND NUMBER  
INTERIOR FINISHES
- ELEVATION INDICATOR (REFERENCE DATUM)

**GENERAL NOTES**

1. FOR ENLARGED PLANS, DETAILS, AND SCHEDULES, REFER TO THE FOLLOWING SHEETS.
 

BATHROOMS:	AE-401 AND AE-402
KITCHENS:	AE-401 AND AE-402
BUILT-IN CABINETRY	ARCH DRAWING SUPPLEMENT
WALL TYPES AND DETAILS	ARCH DRAWING SUPPLEMENT
SCHEDULES	ARCH DRAWING SUPPLEMENT
WINDOWS AND DOORS	ARCH DRAWING SUPPLEMENT
STAIRS	ARCH DRAWING SUPPLEMENT
2. UNLESS NOTED OTHERWISE, DIMENSIONS ARE TO CENTERLINE OF DOORS AND WINDOWS, AND FACE OF CONCRETE, WALL PANELS, TOP OF SHEATHING AND VERTICAL DIMENSION LUMBER STUDS).
3. ALIGN VERTICAL WALL PANELS AND CONCRETE.
4. PROVIDE BLOCKING OR OTHER APPROVED METHOD OF SUPPORT AT ALL WALL FACE LOCATIONS FOR TV OUTLET FOR ACCOMMODATION OF FLAT PANEL FIXTURES. COORDINATE WITH INTERIOR ELEVATIONS AND ELECTRICAL PLANS.
5. COORDINATE KITCHEN CABINETRY AND APPLIANCE PLANS WITH MECHANICAL, PLUMBING AND ELECTRICAL DRAWINGS.

Revision Schedule		
No.	Date	Description
1	03-20-09	PCMC Review Comments
2	04-20-09	Handicaped Entry Access
3	04-29-09	Elevator Shaft

**CONSULTANTS**

BHB Consulting Engineers  
Colvin Engineering Associates  
BNA Consulting



**ELLIOTT WORKGROUP**  
architecture  
Park City • Sandy

449 Main Street PO Box 3419 8706 South 700 East, Suite 201  
Park City, Utah 84060 Sandy, Utah 84070  
801.415.1839 fax 435.649.7127 801.415.1839 fax 801.566.5034  
www.elliottworkgroup.com info@elliottworkgroup.com

DATE: February 05, 2009  
ISSUE: Permit Set  
PROJECT: 2007-34  
DESIGNED BY: CElliott  
DRAWN BY: JKlein  
REVIEWED BY: RDurst

**Snow Creek Cottages  
FOX unit ALTERNATE "B"**

2061 Park Avenue  
Park City, Utah 84068

FLOOR PLANS

**AF"b"-101**