



- REFERENCE NOTES**
- | SYMBOL | DESCRIPTION |
|--------|---|
| 1 | NEW ALUMINUM LIGHT POST - 24" WIDE X 18" HIGH SQUARE, COLORED CONCRETE BASE WITH CHAMFERED EDGES. COLOR: XX. |
| 2 | SEAT WALL - 24" WIDE COLORED CONCRETE, HEIGHT VARIES PER GROUND SLOPE, TOP LEVEL. REFER TO SHEET XX. |
| 3 | NEW TRASH RECEPTACLE - MANUFACTURER: XX, MODEL: XX, COLOR: XX. |
| 5 | NEW PARKING METER |
| 7 | GRANITE CURB - 6" WIDE X 18" DEPTH WITH CONCRETE FOOTING |
| 9 | NEW CONCRETE CURB AND GUTTER. 30" SIDE PER CITY STANDARDS. COLOR: STANDARD. |
| 10 | GRANITE PAVERS - 2 1/2" DEPTH X 4" SQUARE, THERMAL FINISH, GRANULAR BASE, SAND SETTING BED, HAND-TIGHT JOINTS, PRIMROSE COLOR. |
| 11 | BRICK PAVERS - 2 1/4" DEPTH X 4" X 8" TRUE BRICK BY INTERSTATE BRICK, GRANULAR BASE, SAND SETTING BED, HAND-TIGHT JOINTS, PRIMROSE COLOR. |
| 15 | CONCRETE STAIRS - COLORED CONCRETE, BROOM FINISH, 6" RISER X 14" TREAD. PAINTED METAL HANDRAILS. COLOR: XX. |
| 20 | NEW CONCRETE SIDEWALK - 6" DEPTH, STANDARD COLOR, 30% SANDBLAST/70% BROOM FINISH, TOOLED JOINTS, FIBER MESH REINFORCED. |
| 21 | LANDSCAPE PLANTER - DRIP IRRIGATION |
| 36 | PROPOSED BUILDING - SEE ARCHITECTURAL DRAWINGS FOR BUILDING PLANS AND OPTIONS |
| 37 | WATER FEATURE/SCULPTURE |
| 39 | FLEXIBLE SEATING |
| 41 | BOULDER - TYPE XX, SIZE XX |
| 42 | FIREPIT - METAL TO MATCH OTHER METAL MATERIALS |
| 43 | FIREPLACE - MATERIALS TO MATCH BUILDING |
| 44 | SOFT SEATING - MANUFACTURER XX, TYPE XX, COLOR XX |
| 45 | PAVERS TO REFLECT EXISTING BUILDING FOUNDATIONS |
| 46 | WATER STREAM |
| 47 | WATERFALL FEATURE |
| 48 | FLAGSTONE - SIZE AND THICKNESS TO VARY, COLOR XX |
| 49 | SEATWALL PLATFORM - TO MATCH OTHER SEATWALLS |
| 59 | SPLASH PAD FOUNTAINS |

Site Plan
 SCALE: 1" = 10'-0"
 0 10 20 feet
 N

IBI GROUP
 SALT LAKE CITY
 10 Exchange Place #112
 Salt Lake City, UT 84111
 www.ibigroup.com
 tel 801 532 4233
 fax 801 532 4231

PARK CITY
 340 Main Street #203
 Park City, UT 84060
 www.ibigroup.com
 tel 435 615 8394
 fax 435 615 8397



BREW PUB SITE PLAN

June 2012


Historic Park City Improvement Plan
 Park City, Utah
BP-S1

Project #31622



1 Site Perspective

BP-S1

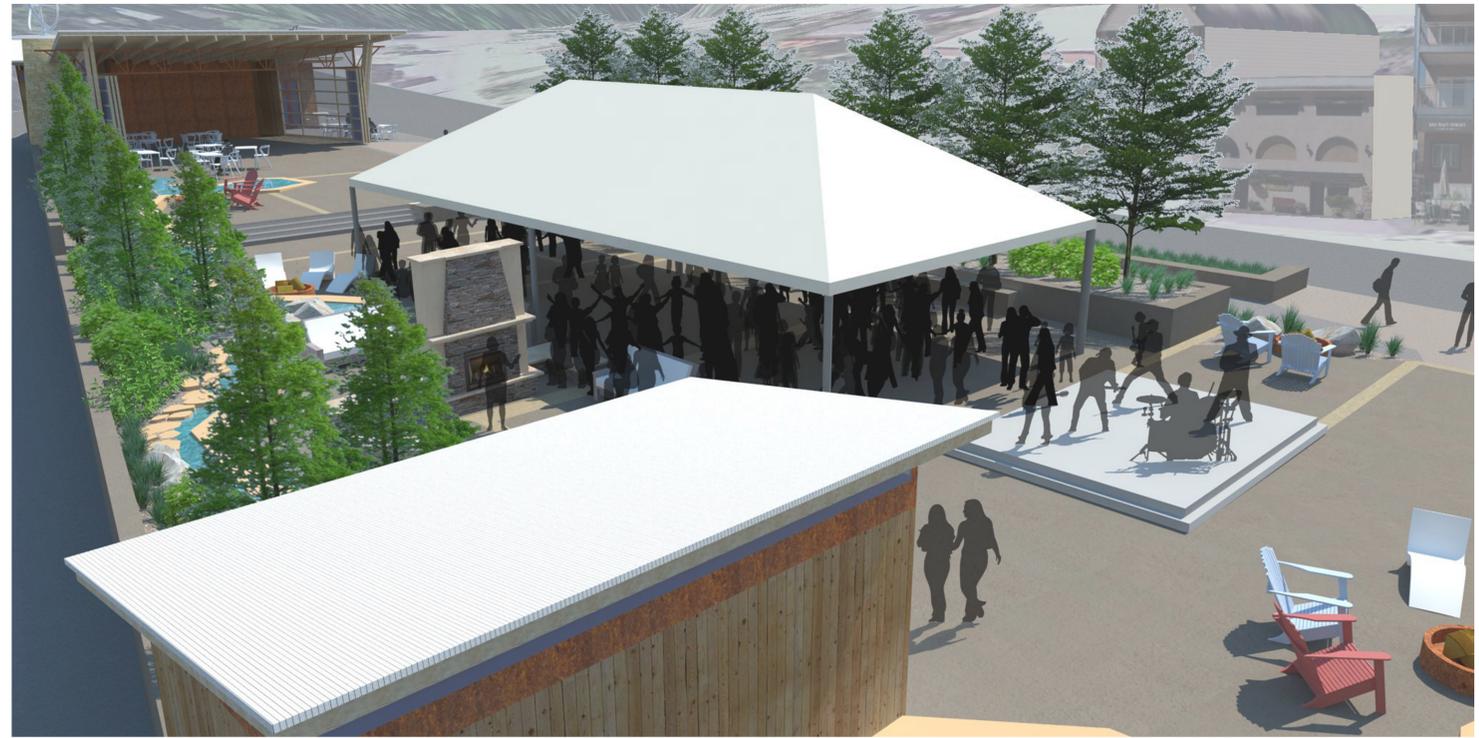

2 Site Perspective

BP-S1



3 Site Perspective

BP-S1



4 Site Perspective

BP-S1



SALT LAKE CITY
 10 Exchange Place #112
 Salt Lake City, UT 84111
www.ibigroup.com
 tel 801 532 4233
 fax 801 532 4231

PARK CITY
 340 Main Street #203
 Park City, UT 84060
www.ibigroup.com
 tel 435 615 8394
 fax 435 615 8397




BREW PUB SITE PERSPECTIVES

June 2012

**Historic Park City
 Improvement Plan**
 Park City, Utah

BP-S2

Project #81022

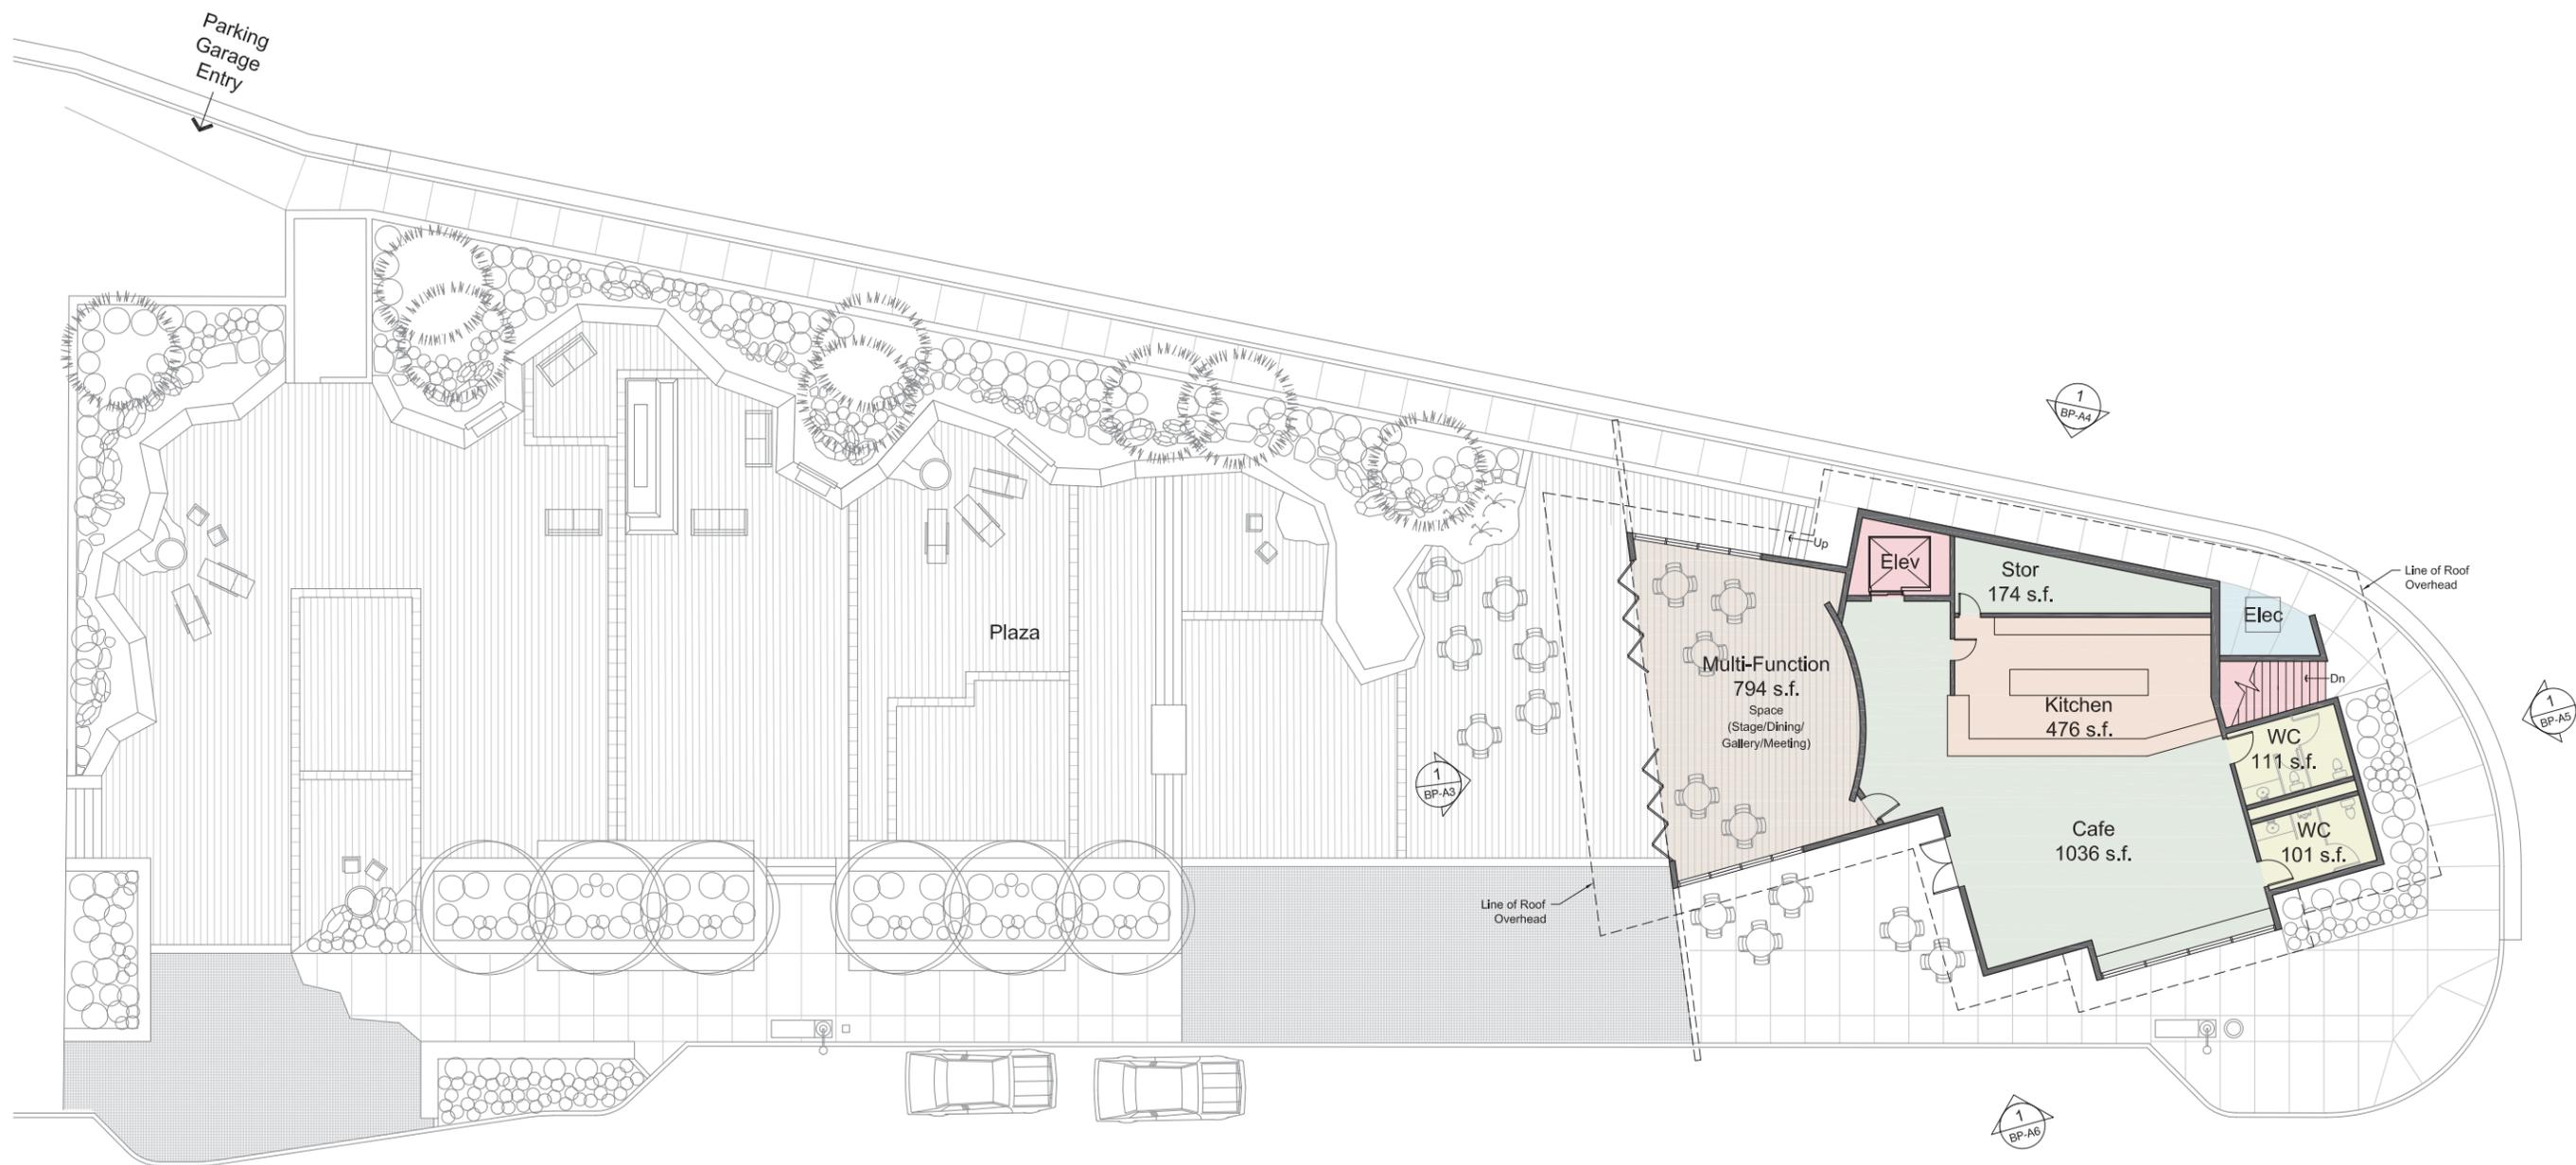

1 Level 1 Plan - Plaza
 A202 SCALE: 1" = 10'-0" 0 10 20 feet N



SALT LAKE CITY
 10 Exchange Place #112
 Salt Lake City, UT 84111
 www.ibigroup.com
 tel 801 532 4233
 fax 801 532 4231

PARK CITY
 340 Main Street #203
 Park City, UT 84060
 www.ibigroup.com
 tel 435 615 8394
 fax 435 615 8397




BREW PUB PLAZA BUILDING OPTION 1

May 2012

**Historic Park City
 Improvement Plan**
 Park City, Utah

BP-A1

Project #16102

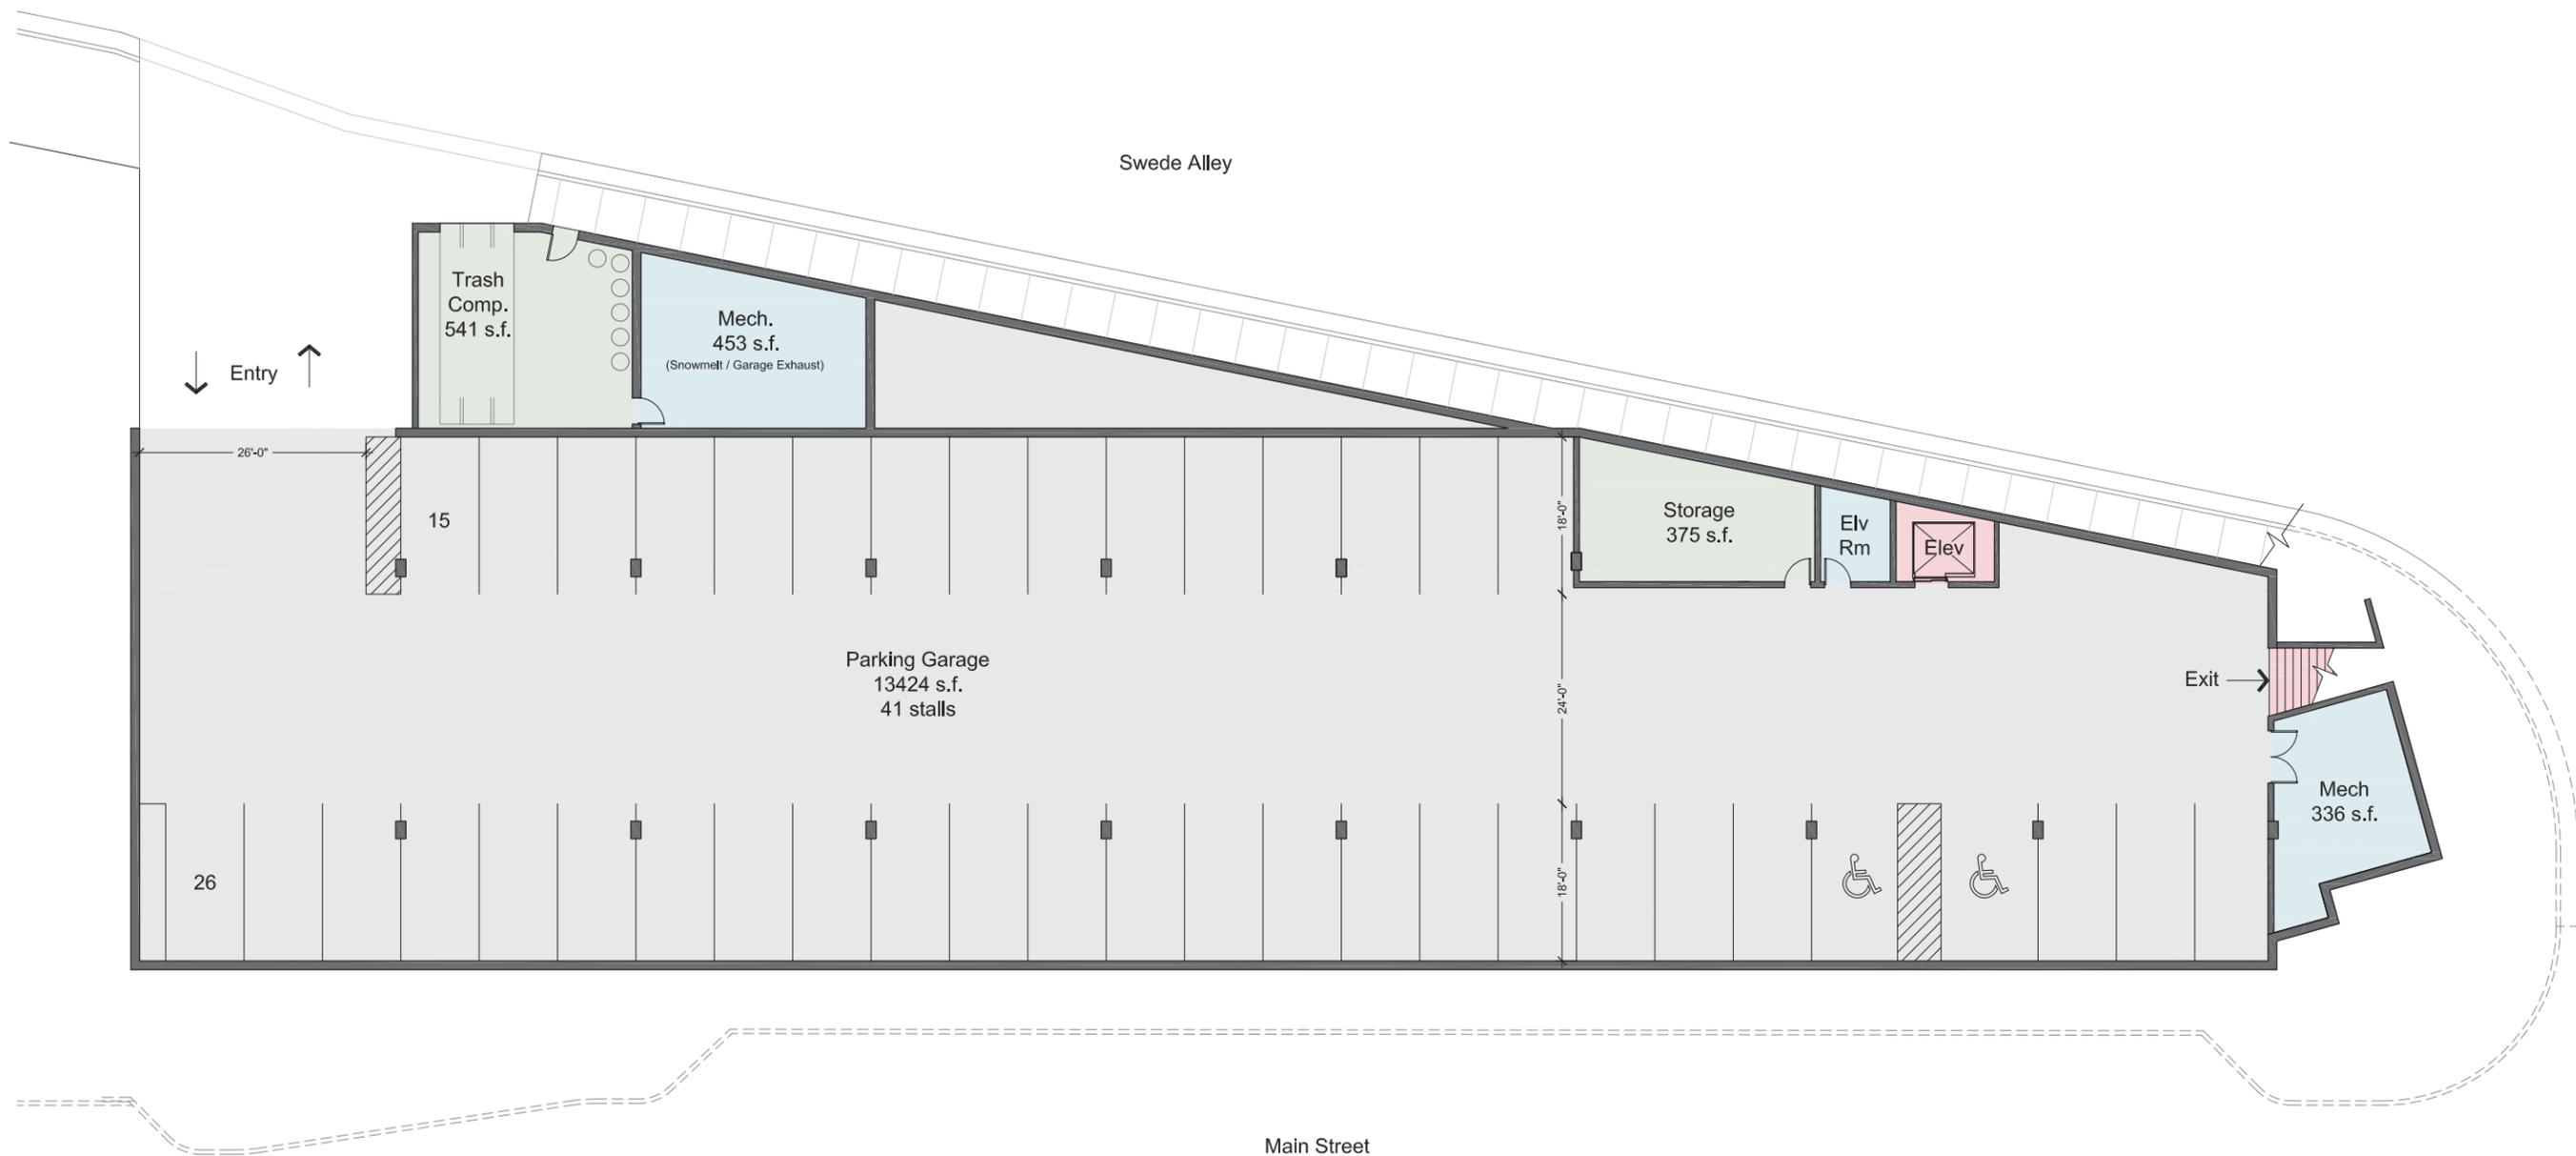

1 SubLevel - Parking Garage
 A201 SCALE: 1" = 10'-0"
 0 10 20 feet N



SALT LAKE CITY
 10 Exchange Place #112
 Salt Lake City, UT 84111
 www.ibigroup.com
 tel 801 532 4233
 fax 801 532 4231

PARK CITY
 340 Main Street #203
 Park City, UT 84060
 www.ibigroup.com
 tel 435 615 8394
 fax 435 615 8397



BREW PUB PLAZA BUILDING OPTION 1

May 2012

**Historic Park City
 Improvement Plan**
 Park City, Utah

BP-A2

Project #10102



BREW PUB NORTH ELEVATION



SALT LAKE CITY
 10 Exchange Place #112
 Salt Lake City, UT 84111
www.ibigroup.com
 tel 801 532 4233
 fax 801 532 4231

PARK CITY
 340 Main Street #203
 Park City, UT 84060
www.ibigroup.com
 tel 435 615 8394
 fax 435 615 8397



BREW PUB PLAZA BUILDING OPTION 1

May 2012

Historic Park City
 Improvement Plan
 Park City, Utah

BP-A3

Project #61022



BREW PUB EAST ELEVATION



SALT LAKE CITY
 10 Exchange Place #112
 Salt Lake City, UT 84111
www.ibigroup.com
 tel 801 532 4233
 fax 801 532 4231

PARK CITY
 340 Main Street #203
 Park City, UT 84060
www.ibigroup.com
 tel 435 615 8394
 fax 435 615 8397



BREW PUB PLAZA BUILDING OPTION 1

May 2012

**Historic Park City
 Improvement Plan**
 Park City, Utah

BP-A4

Project #61022



BREW PUB SOUTH ELEVATION



SALT LAKE CITY
10 Exchange Place #112
Salt Lake City, UT 84111
www.ibigroup.com
tel 801 532 4233
fax 801 532 4231

PARK CITY
340 Main Street #203
Park City, UT 84060
www.ibigroup.com
tel 435 615 8394
fax 435 615 8397



BREW PUB PLAZA BUILDING OPTION 1

May 2012

Historic Park City
Improvement Plan
Park City, Utah

BP-A5

Project #61022



BREW PUB WEST ELEVATION



SALT LAKE CITY
10 Exchange Place #112
Salt Lake City, UT 84111
www.ibigroup.com
tel 801 532 4233
fax 801 532 4231

PARK CITY
340 Main Street #203
Park City, UT 84060
www.ibigroup.com
tel 435 615 8394
fax 435 615 8397



BREW PUB PLAZA BUILDING OPTION 1

May 2012

Historic Park City
Improvement Plan
Park City, Utah

BP-A6

Project #61062