


DATE: JULY 22, 2009
 PROJECT NO.: 01-08-02
 FILE: PROJECTS\11PM4



FOR: MPE INC.


TREASURE
 LOWELL AVENUE IMPROVEMENTS
 RECOMMENDED CROSS SECTION

SHEET NO.: 0510

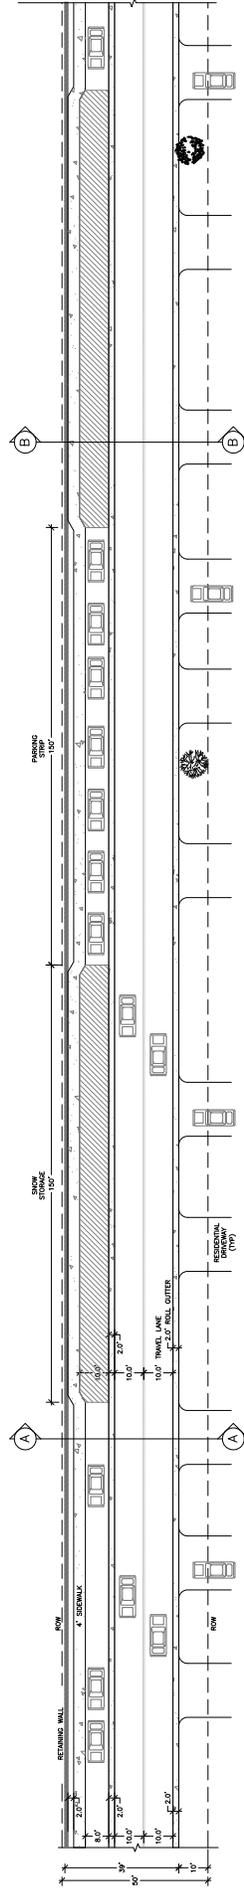


RECOMMENDED TRAVEL LANE WITH SNOW STORAGE & UPHILL SIDEWALK

SCALE 1"=20'

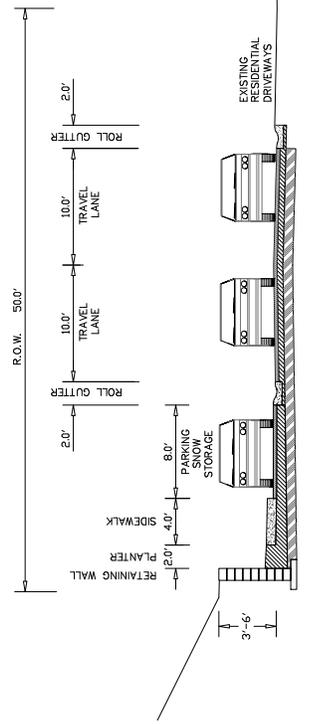


SECTION A: PARKING STRIP & UPHILL SIDEWALK

SCALE: 1"=5'

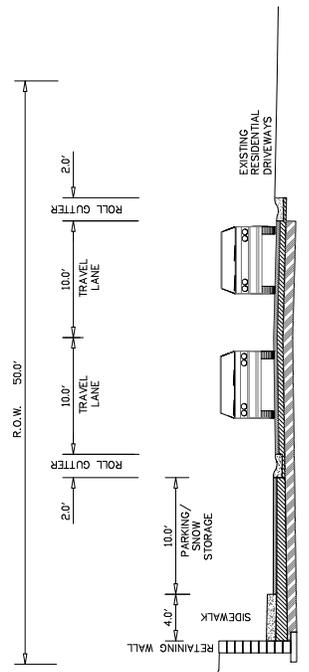


SECTION B: SNOW STORAGE & UPHILL SIDEWALK


SCALE: 1"=5'

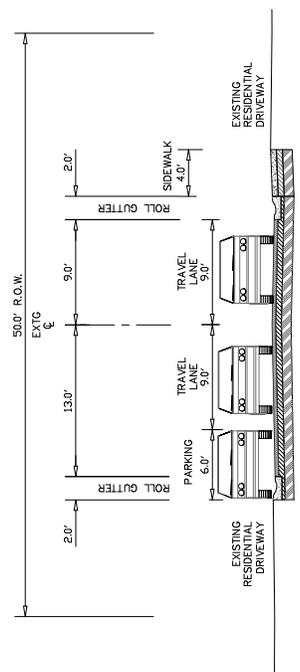


SECTION A
 TYPICAL ROAD SECTION
 SCALE: 1"=5'

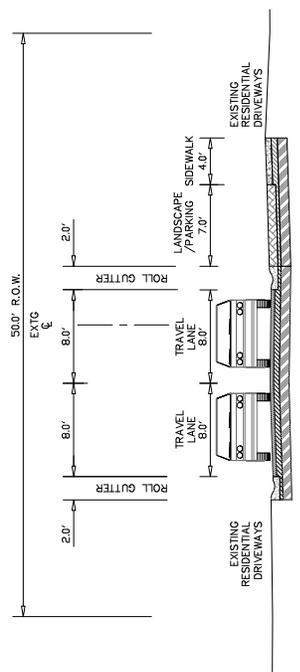

SECTION B
 TYPICAL ROAD SECTION
 SCALE: 1"=5'

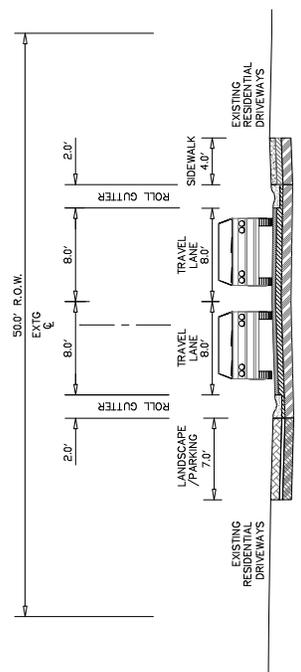


SECTION C
 TYPICAL ROAD SECTION
 SCALE: 1"=5'

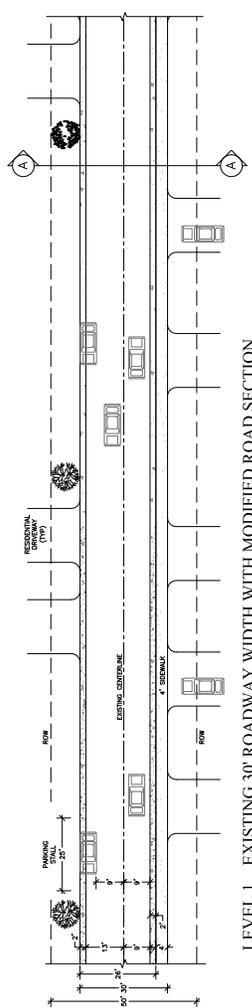


LEVEL 1 EXISTING 30' ROADWAY WIDTH WITH MODIFIED ROAD SECTION
 AND DOWNHILL SIDEWALK

SCALE: 1"=20'

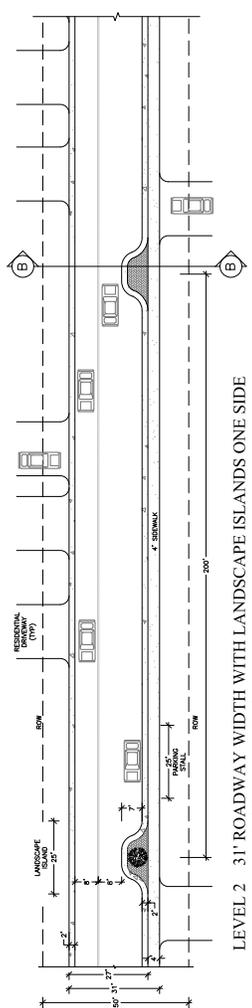

LEVEL 2 31' ROADWAY WIDTH WITH LANDSCAPE ISLANDS ONE SIDE
 AND DOWNHILL SIDEWALK

SCALE: 1"=20'

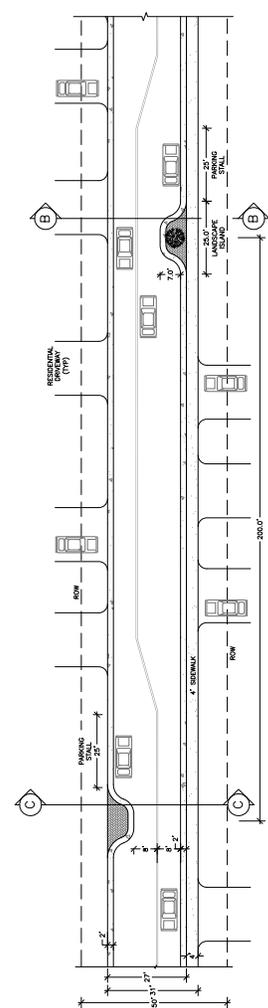

LEVEL 3 31' ROADWAY WIDTH WITH LANDSCAPE ISLANDS BOTH SIDES
 AND DOWNHILL SIDEWALK

SCALE: 1"=20'