


V:\2053\Active\205303057\drawing\sheet\modified Gully\Entry Plan All 8-2 20170411.dwg
2017/04/11 3:17 PM By: Offermann, Glenn

ORIGINAL SHEET - ANSI B

April, 2017
205303057

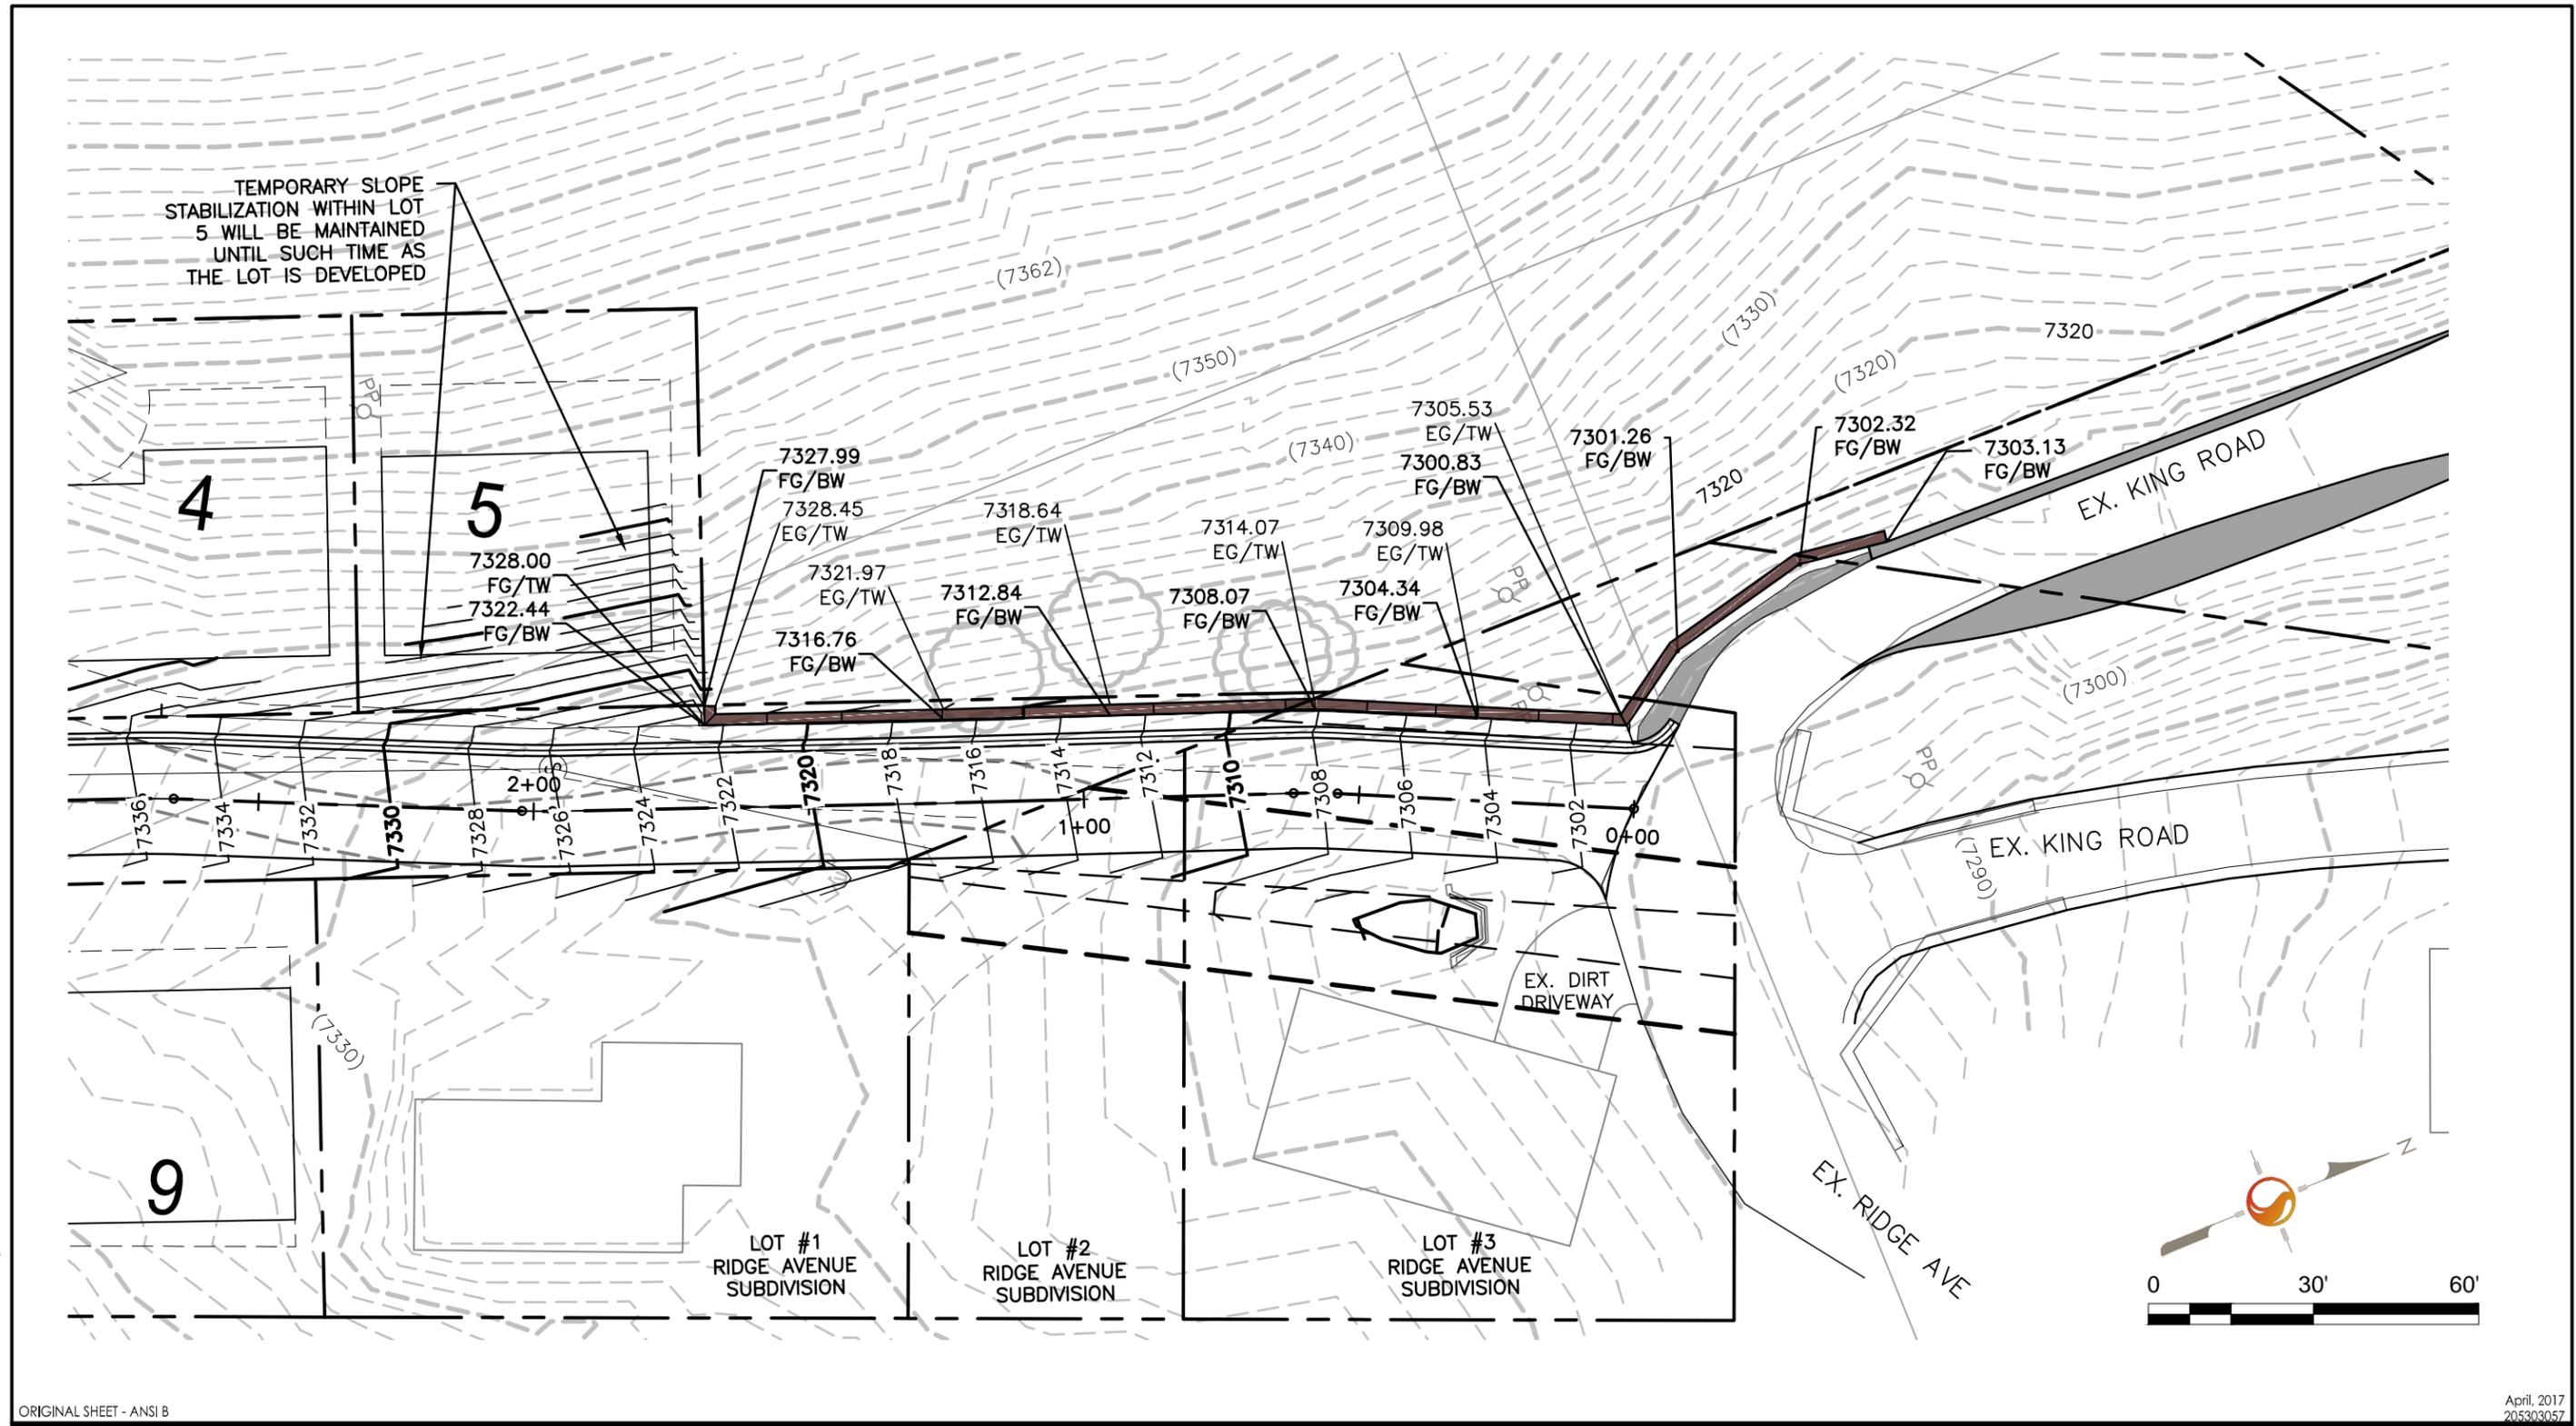

3995 South 700 East, Suite 300
Salt Lake City UT
Tel. 801.261.0090
www.stantec.com

Client/Project
KING DEVELOPMENT L.L.C.
ALICE CLAIM
PARK CITY, UTAH

Figure No.
2

Title
PROPOSED ENTRY PLAN