


SECTION A


SCALE: 1"=30'

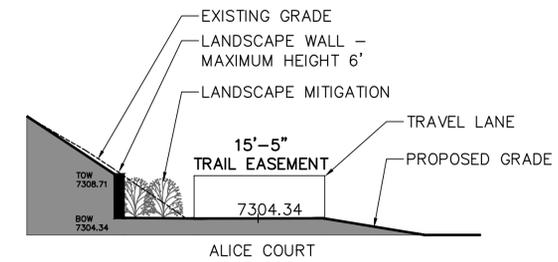

NOTE: CUP APPLICATION WALLS

SECTION B (ENTRY WALL)

SCALE: 1"=10'

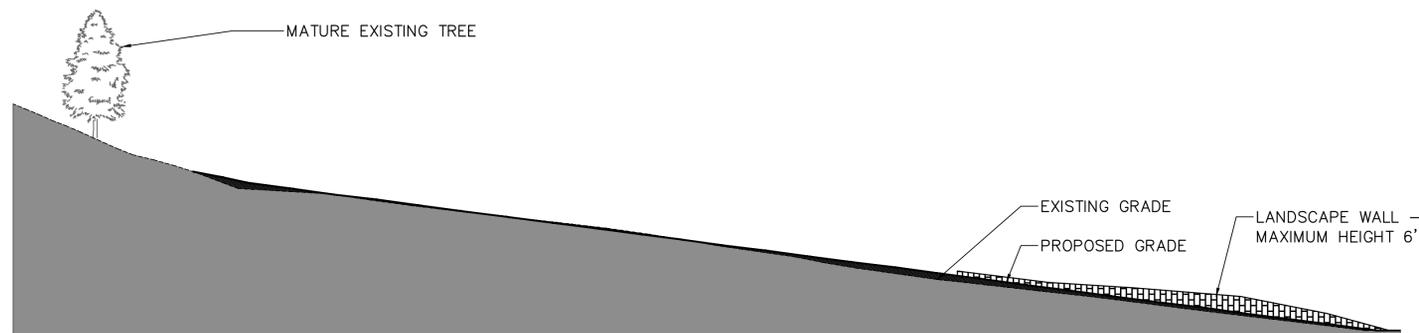

SECTION C

SCALE: 1"=30'