



PLAN
NTS

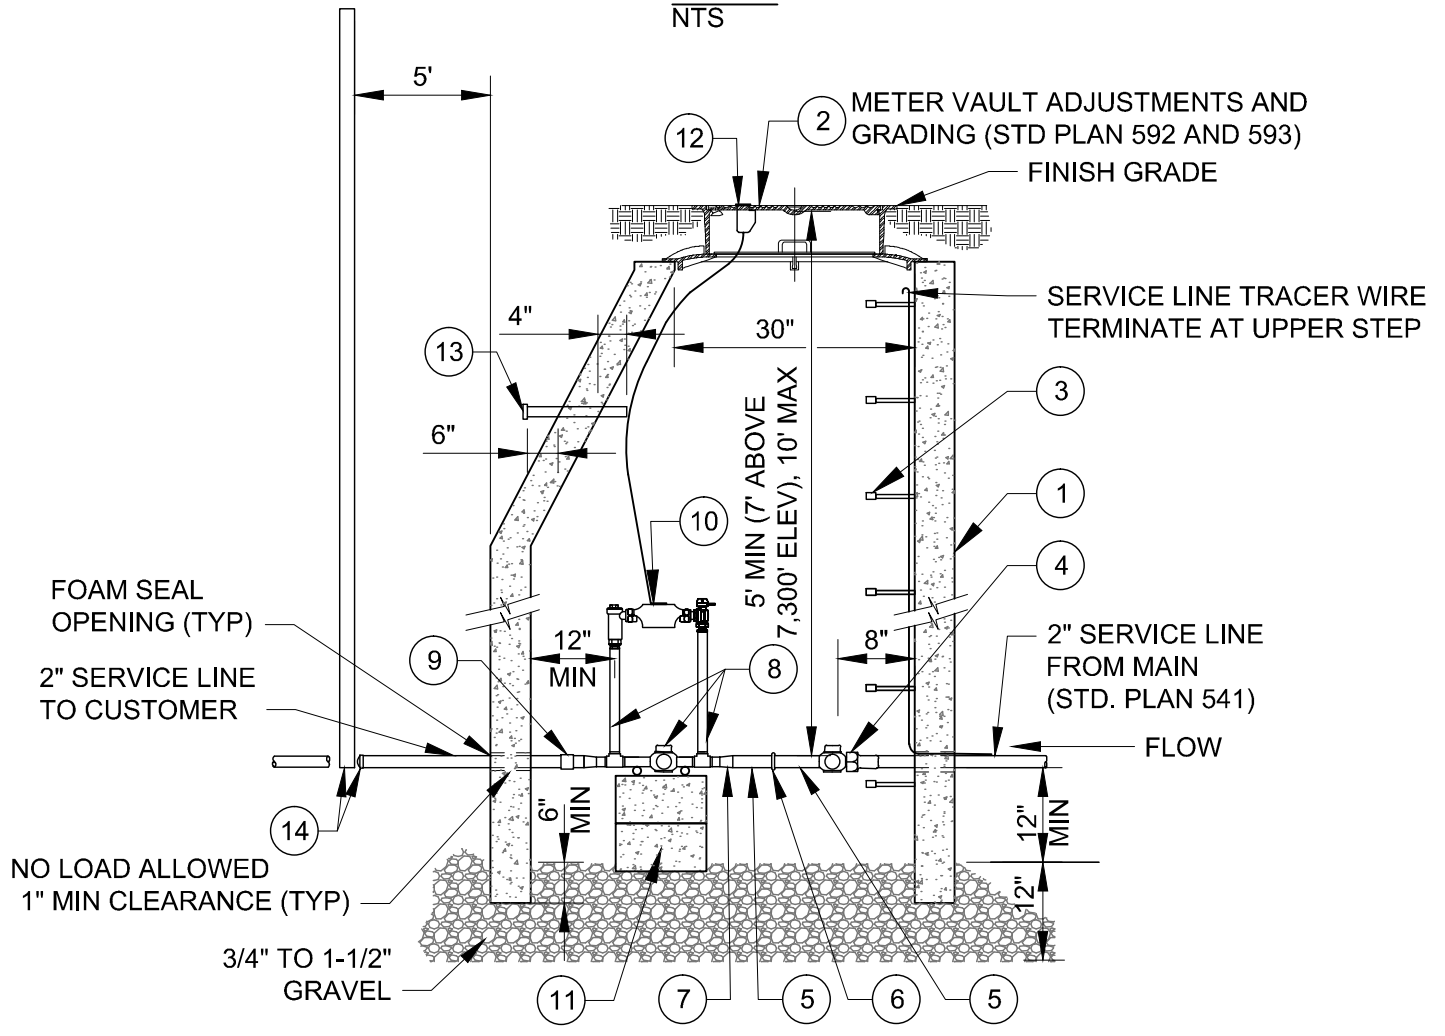

SECTION
NTS

NOTES:

1. REFER TO STD. PLAN 520 FOR GENERAL REQUIREMENTS - METER, METER VAULT, AND SERVICE LINE.
2. REFER TO STD. PLAN 521 S FOR LEGEND ITEMS, APPROVED PARTS LIST, AND DETAIL NOTES.

| | | | |
|--|---------|---|------------|
|  PARK CITY MUNICIPAL CORPORATION WATER | DATE | 1-1/2" AND 2" SINGLE METER OUTSIDE SETTING | STD. PLAN |
| | 03/2014 | | 524 |
| | REV. | | |
| | 0 | | |