



- LEGEND**
- EXISTING LIFT
 - - - PROPOSED LIFT
 - PARCEL BOUNDARY

PARK CITY MOUNTAIN RESORT
 Proposed Eagle Replacement - Overall Site Plan

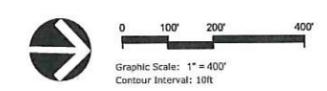


PREPARED BY:
SE GROUP
ATTACHMENT 1

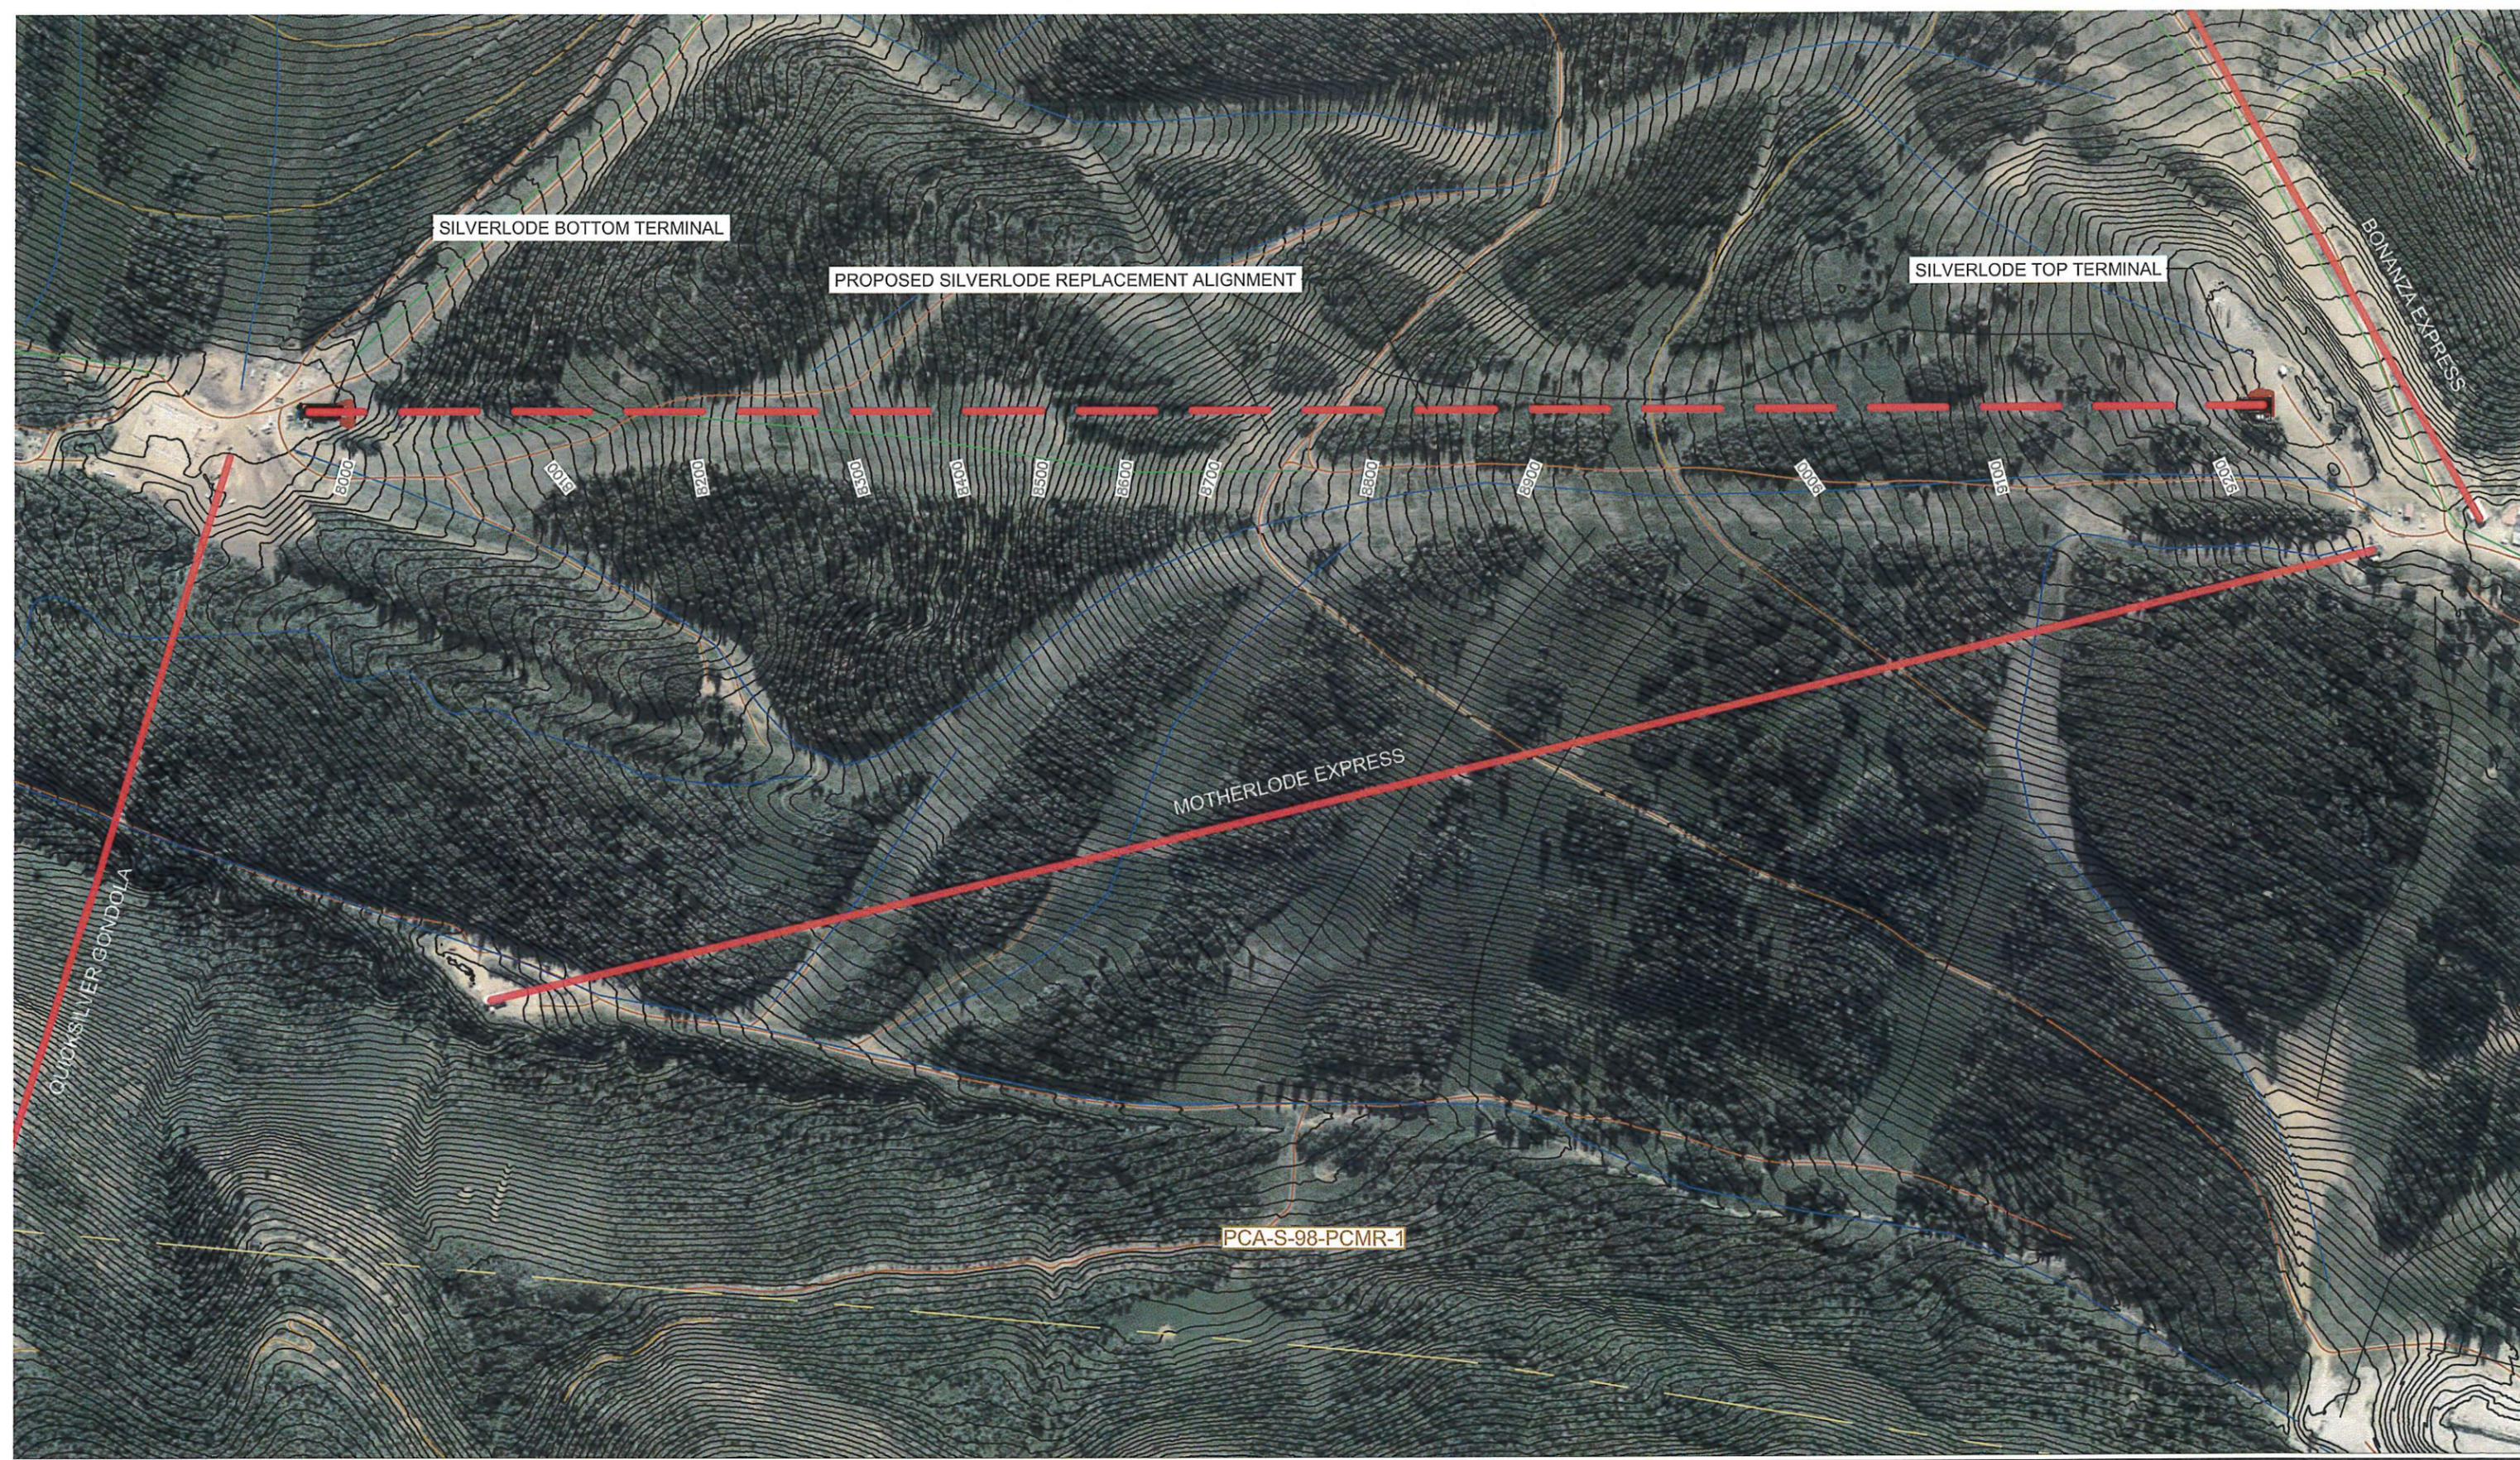


- LEGEND**
-  EXISTING LIFT
 -  PROPOSED LIFT
 -  PARCEL BOUNDARY

PARK CITY MOUNTAIN RESORT
 Silverlode Express Replacement Overall Site Plan

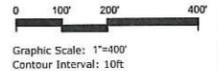


PREPARED BY:
SE GROUP
ATTACHMENT 2

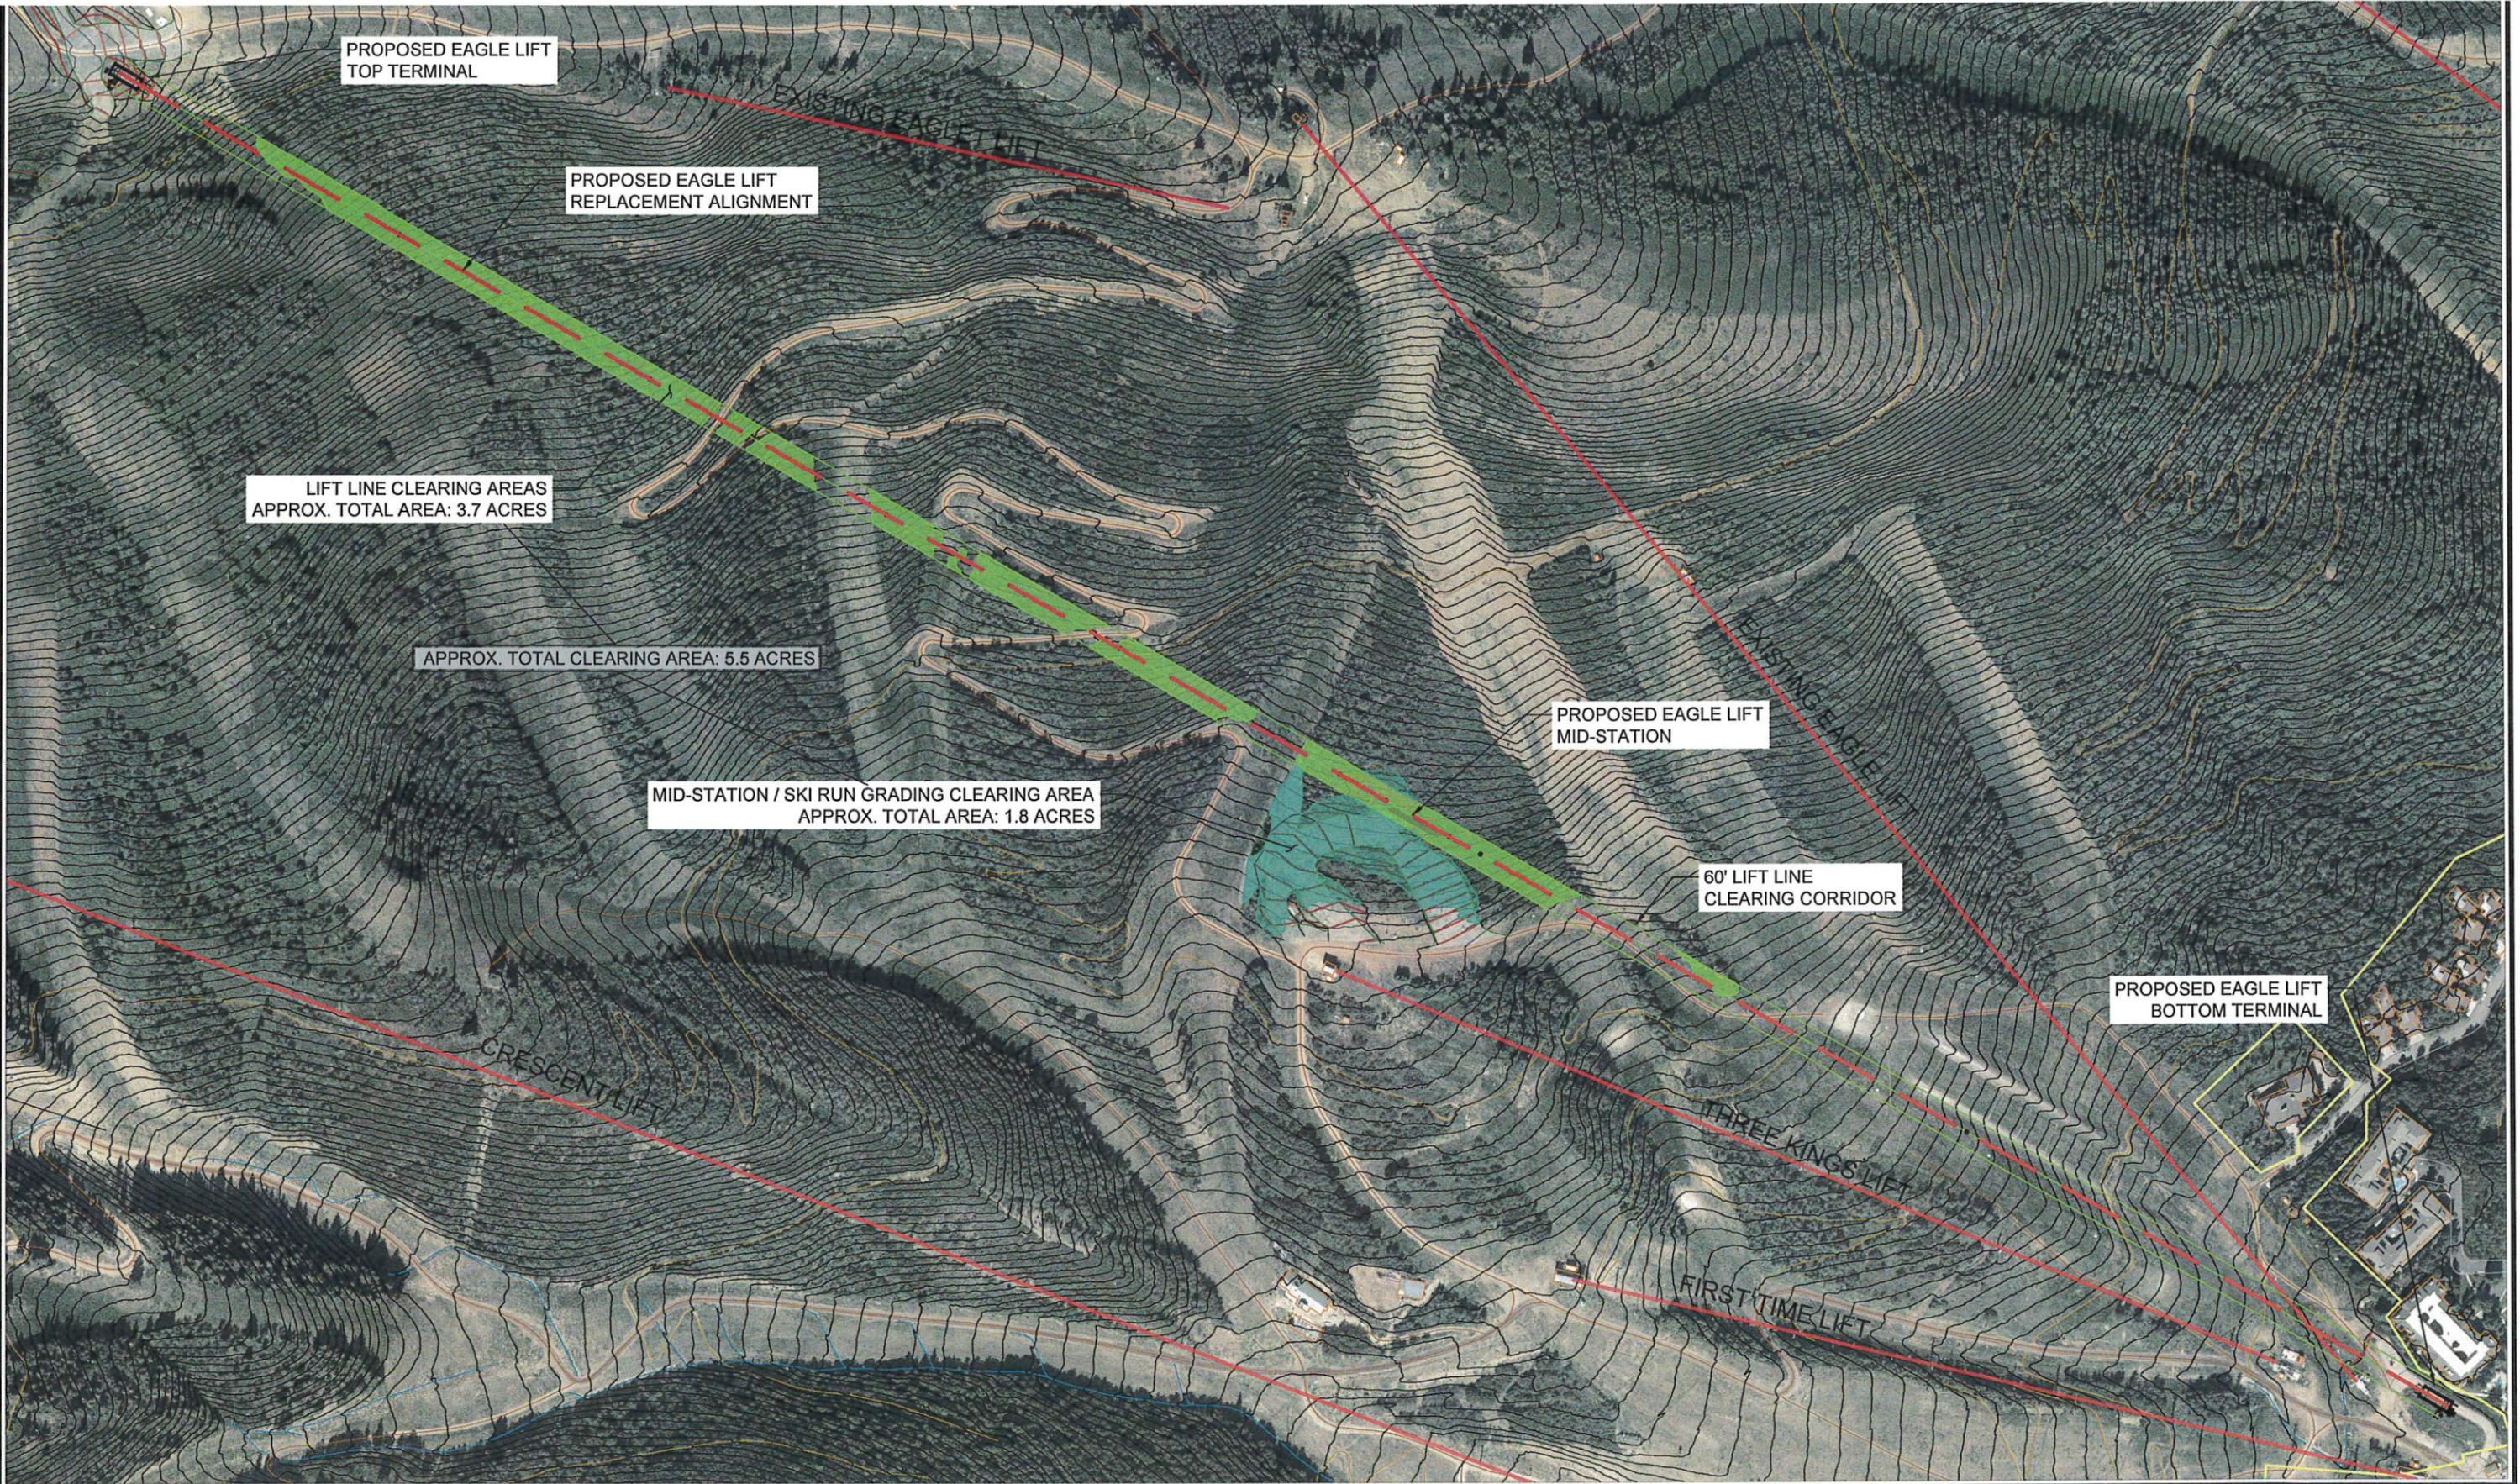

LEGEND

- EXISTING LIFT
- - - PROPOSED LIFT
- PROPOSED GRADING
- LIFT LINE CLEARING AREA
- SKI RUN / GRADING CLEARING AREA

PARK CITY MOUNTAIN RESORT
 Proposed Eagle Replacement - Overall Plan
 VEGETATION CLEARING EXHIBIT

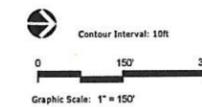


PREPARED BY:



ATTACHMENT 3




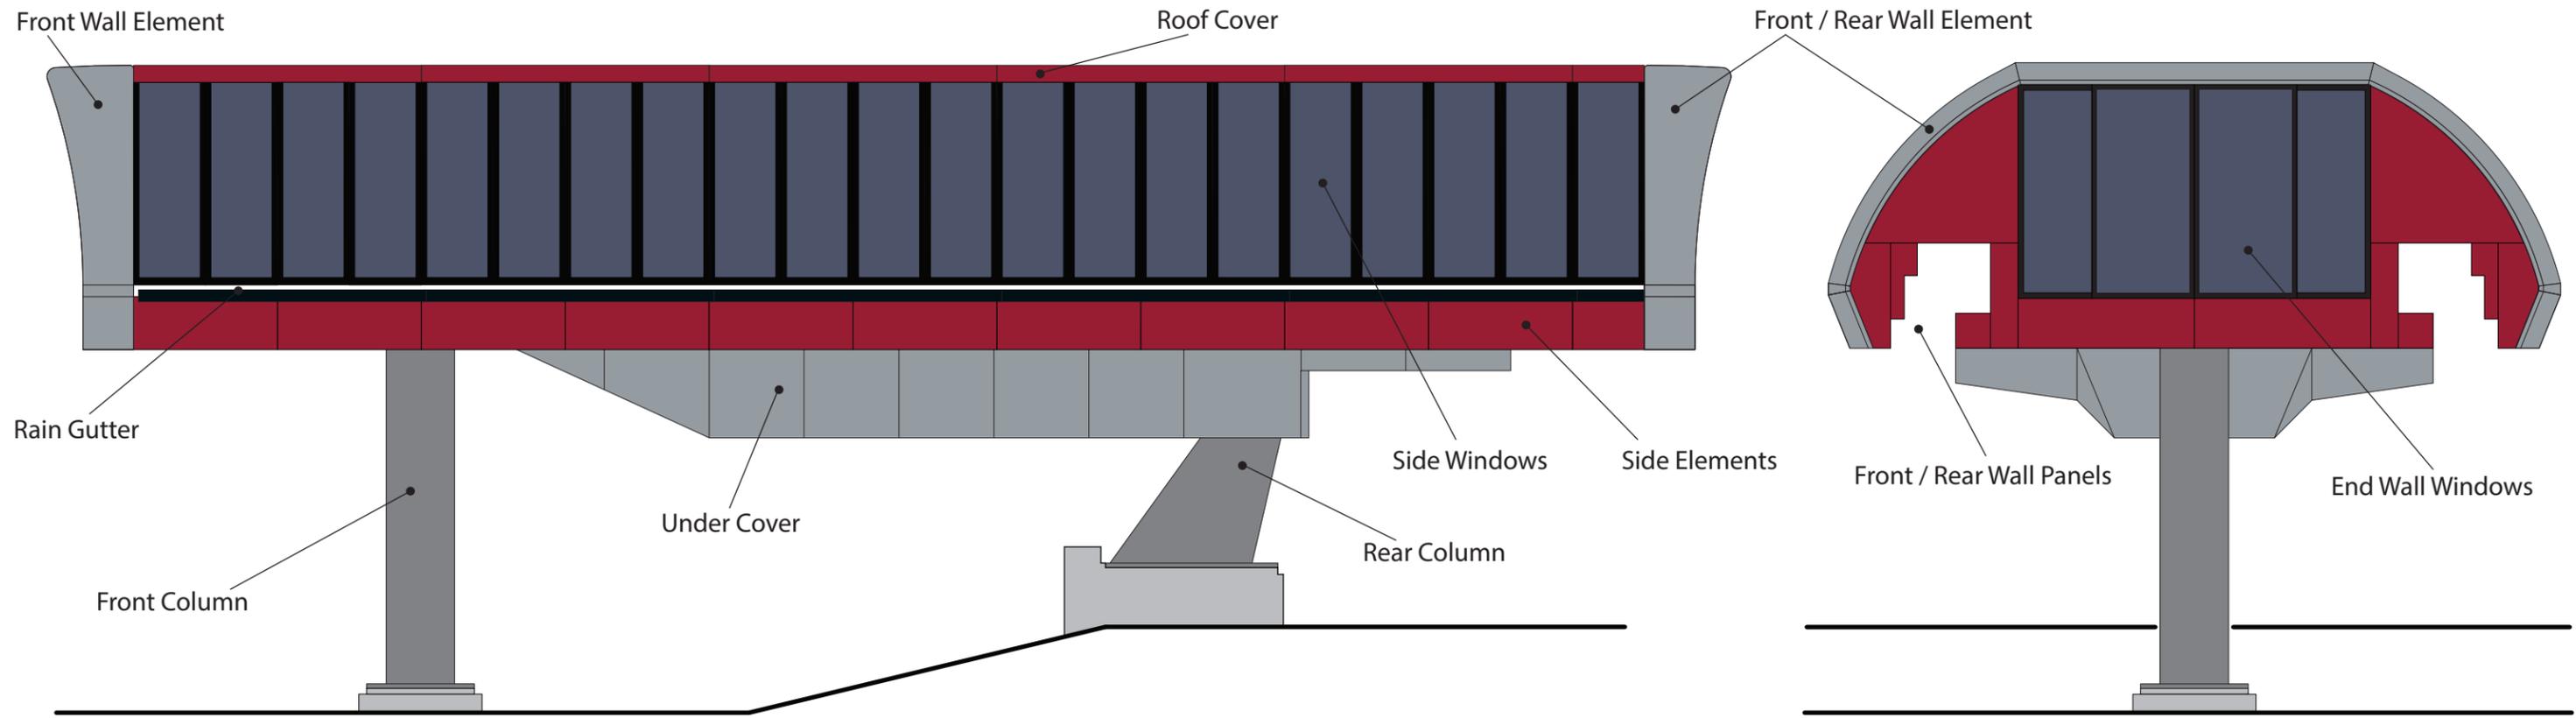



NAME _____

DATE _____

SIGANTURE _____

PARK CITY EAGLE

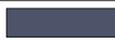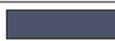Standard Color :			
Front Column		Galvanized	
Rear Column		Galvanized	
Roof Panels (not shown)		Galvanized	
Side Windows	Frame	RAL 9005	
	Glass	Blue Grey	
End Wall Winows	Frame	RAL 9005	
	Glass	Blue Grey	

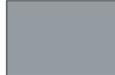
Choosable Color Option :		
Front and Rear Wall Element	RAL 7045	
Front and Rear Wall Panels	RAL 3003	
Rain Gutter	RAL 9005	
Roof Cover	RAL 3003	
Side Elements	RAL 3003	
Under Cover	RAL 7045	

Approved Nicole Bleriot 12/23/2021



Contract No: SAA0003363

Due to variations in screen and print appearance, colors seen here may not accurately reflect paint colors
To confirm your color choices, please refer to your color cards

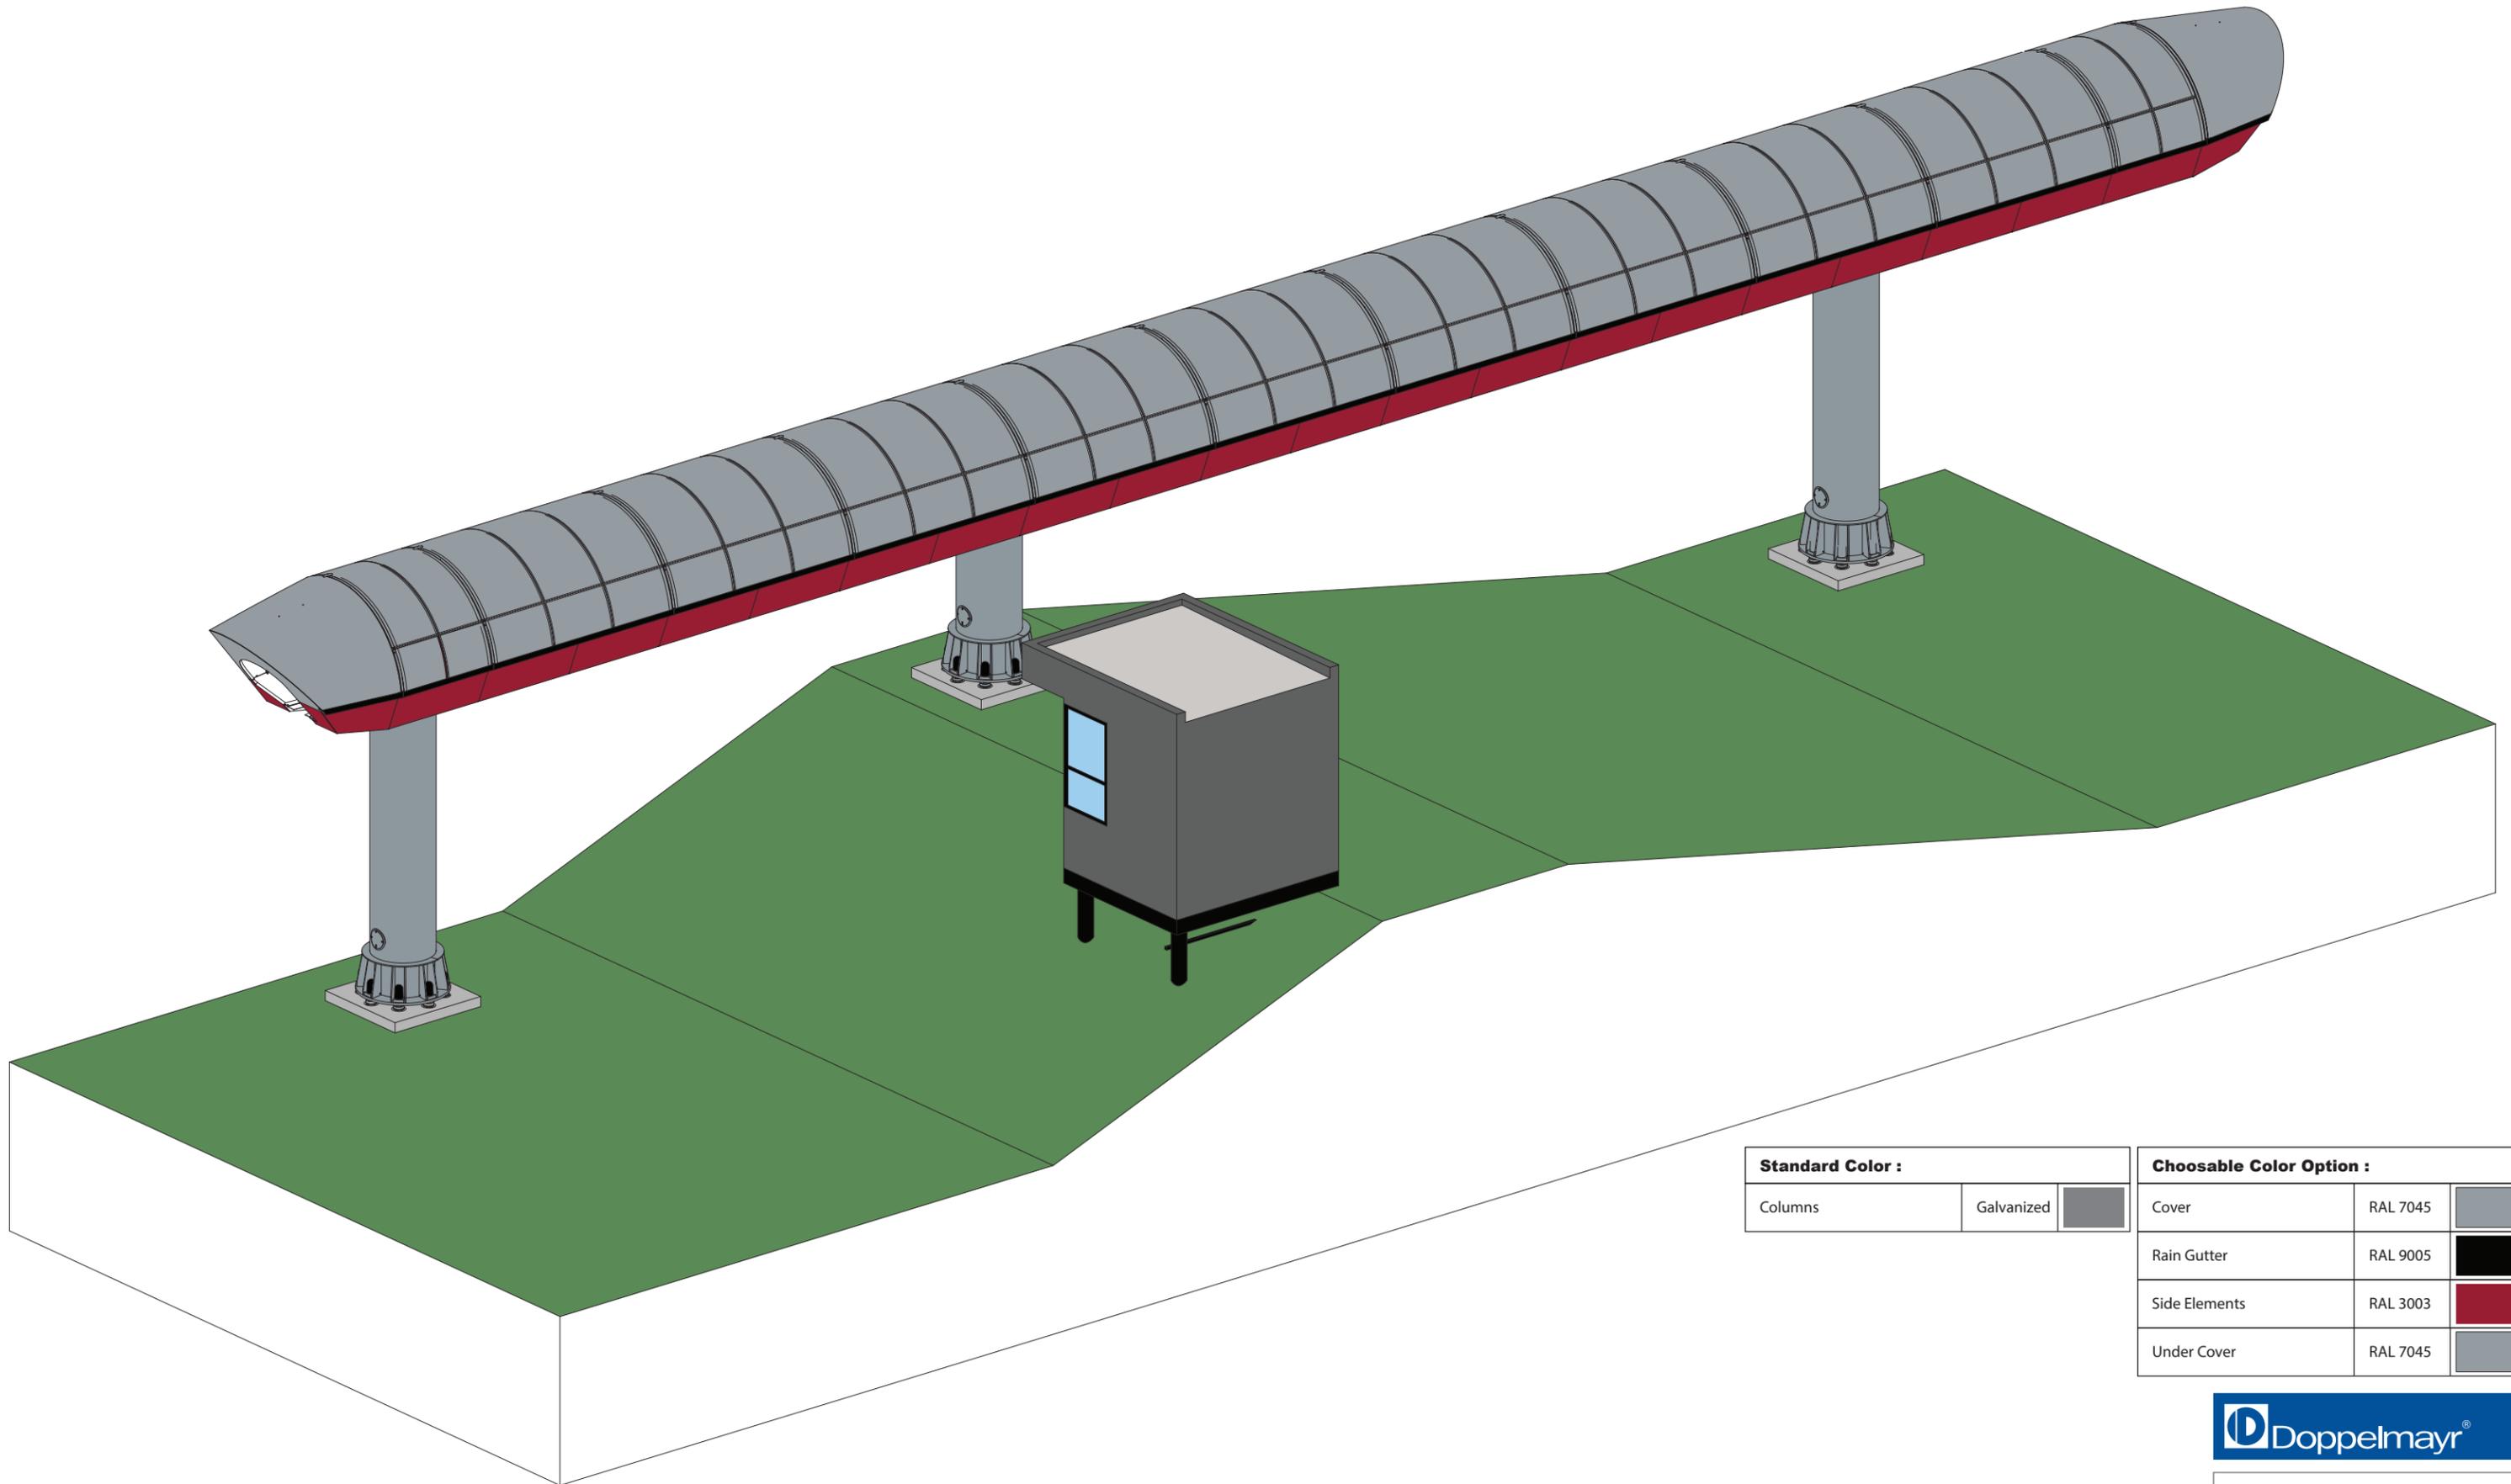

Standard Color :	
Columns	Galvanized 

Choosable Color Option :		
Cover	RAL 7045	
Rain Gutter	RAL 9005	
Side Elements	RAL 3003	
Under Cover	RAL 7045	



PC Eagle Mid-Station

Due to variations in screen and print appearance, colors seen here may not accurately reflect paint colors. To confirm your color choices, please refer to your color cards.