


USE LEGEND

- VESTED RESIDENTIAL: Hotel (Net Area)
 - VESTED RESIDENTIAL: Condominiums (Net Area)
 - VESTED COMMERCIAL
 - SUPPORT COMMERCIAL
 - MEETING SPACE
 - ACCESSORY SPACES *
 - CIRCULATION & COMMON SPACE *
 - BASEMENT (all uses) Per LMC 15-15-1.21 & 1.89
- * Includes Residential and Resort Accessory Uses not specifically designated as "Circulation".
* Includes public hallways, elevators, lobbies, etc. In residential structures it also includes individual unit perimeter walls.

- 5d
- BUILDING NUMBER
 - BUILDING AREA
Note: All areas are gross unless in [brackets] which are net, measured from inside face of perimeter walls.
 - FINISH FLOOR ELEVATION
 - LEVEL NUMBER
- PERIMETER OF BLDG. WHERE FINISH FLOOR > 48" BELOW FINISH GRADE FOR MORE THAN 50% OF PERIMETER, therefore classified as a "Basement" per LMC 15-15-1.21 & 1.89 and excluded from Gross Area.
- PERIMETER OF BLDG. WHERE FINISH FLOOR > 48" BELOW FINISH GRADE FOR LESS THAN 50% OF PERIMETER, or more than 50% of the perimeter but the entire facade facing the City is exposed, therefore not classified as "Basement".

DRAFT

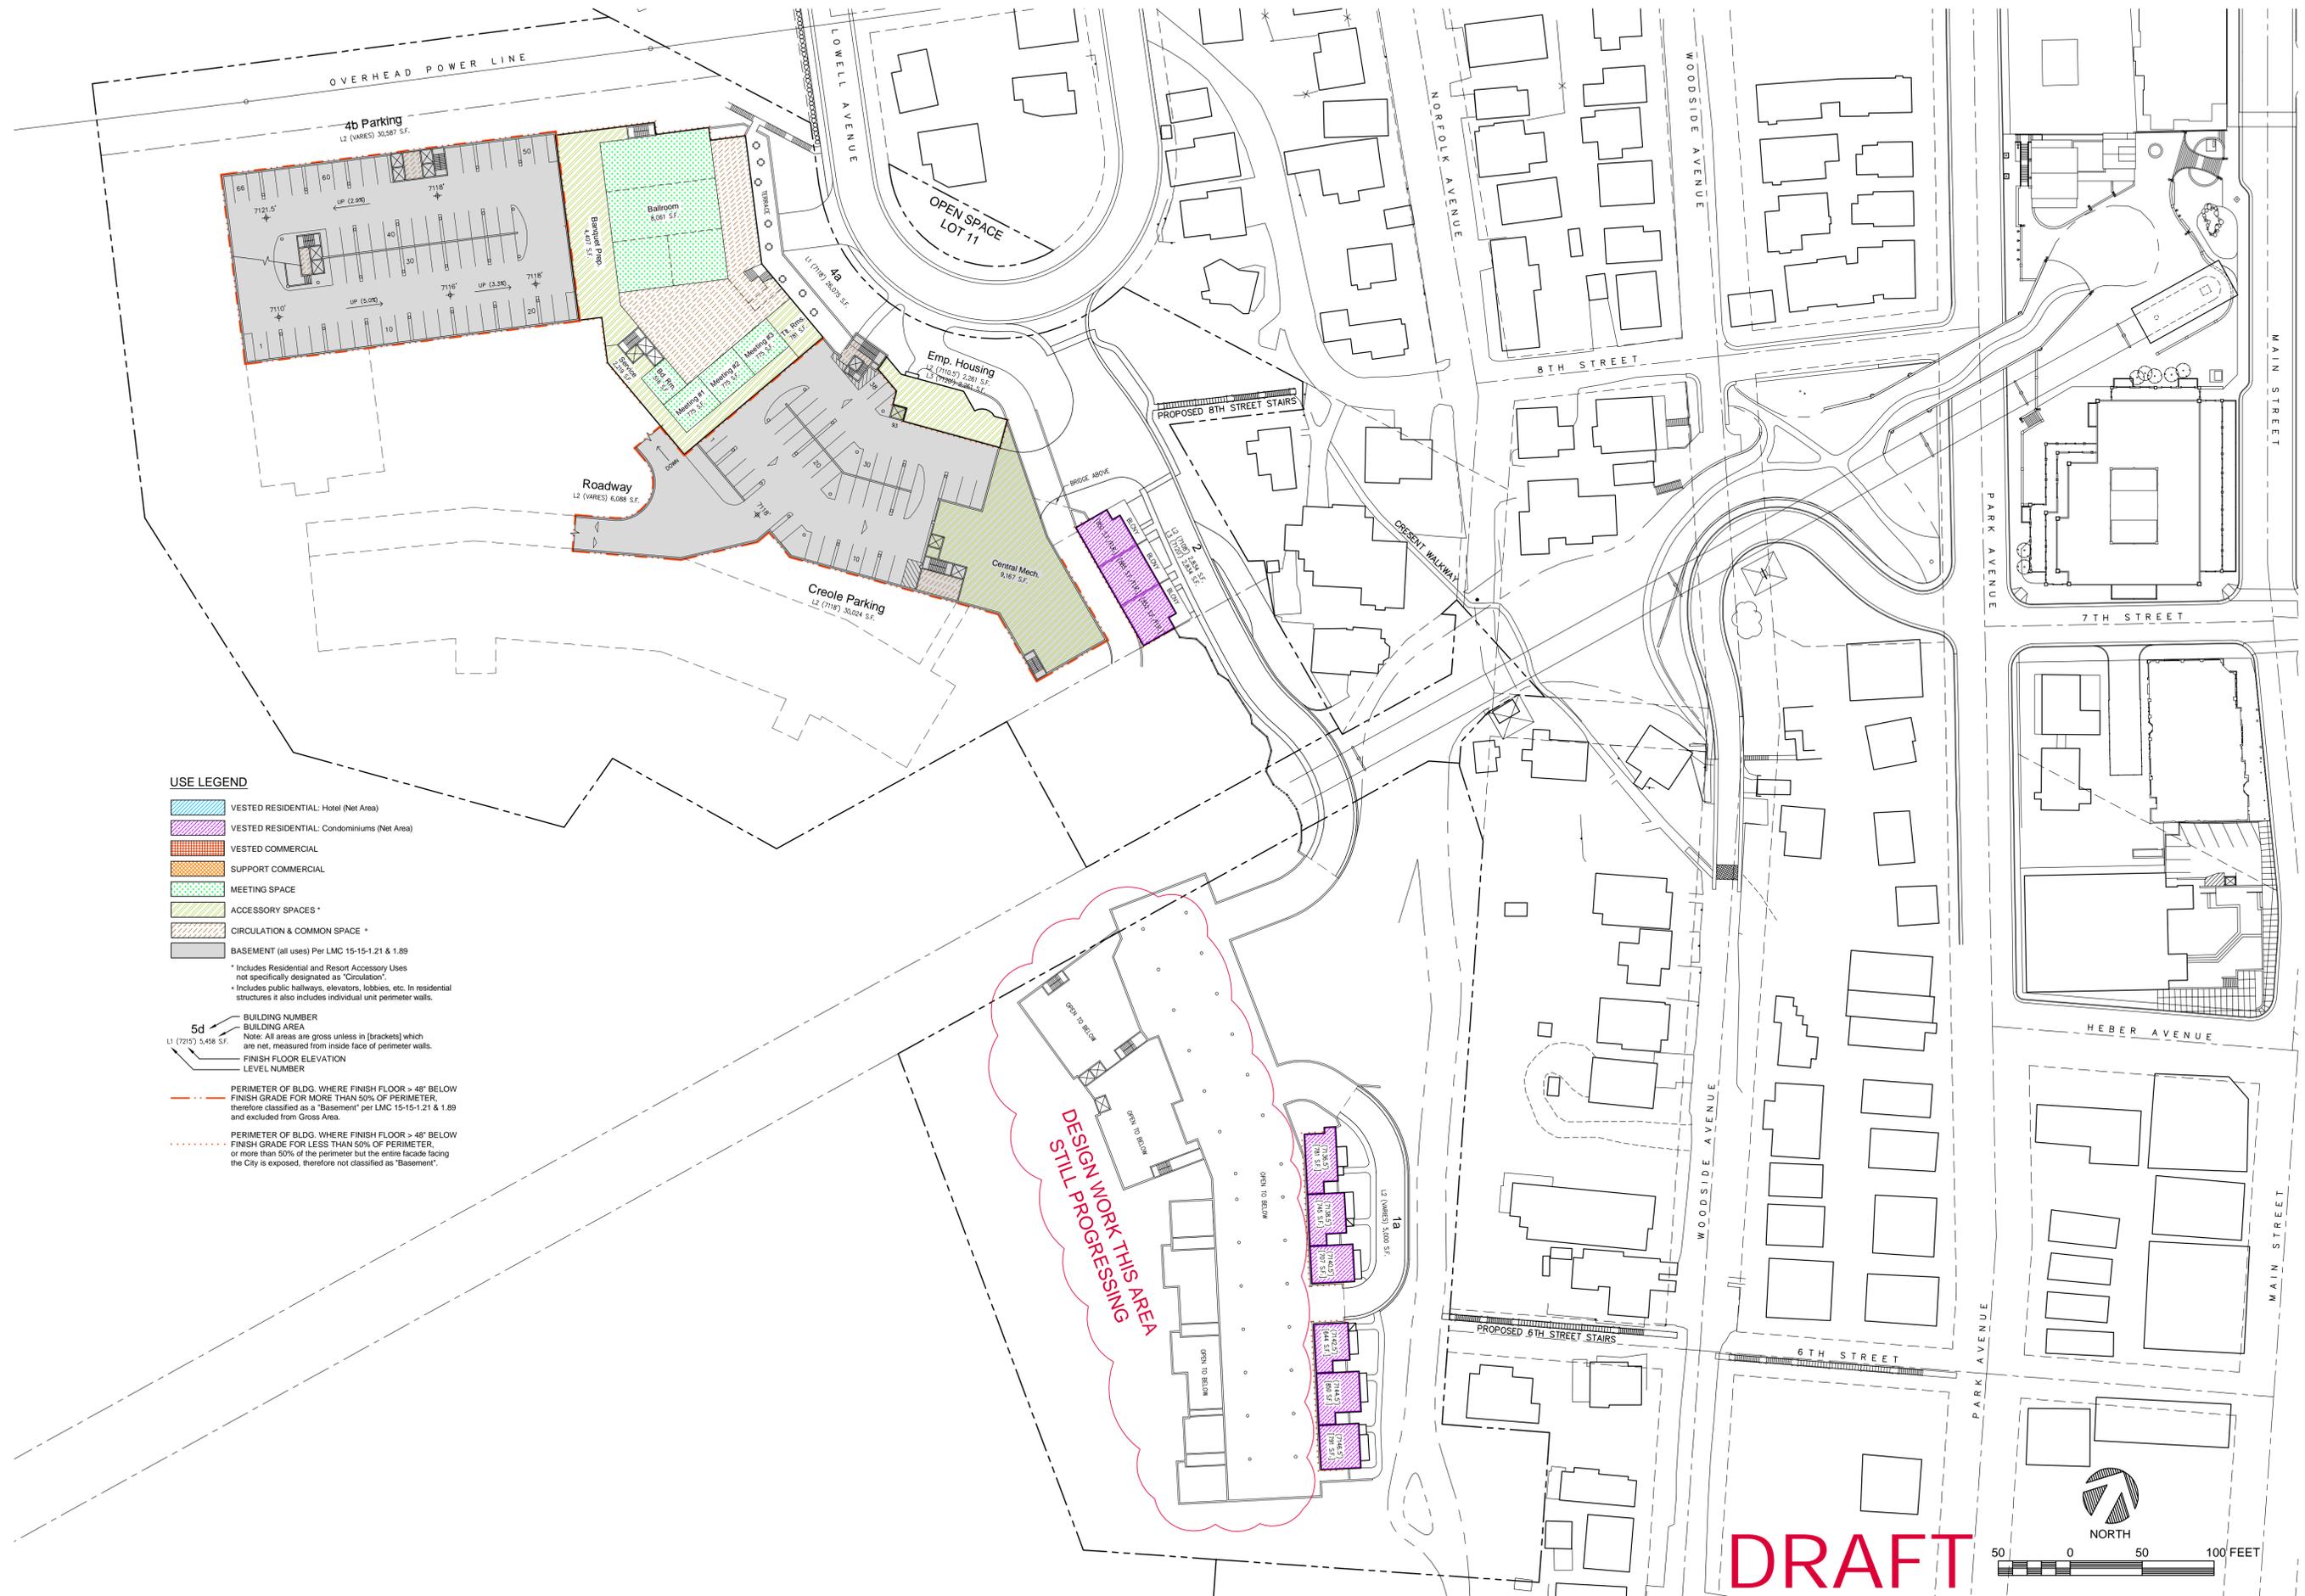


USE LEGEND

- VESTED RESIDENTIAL: Hotel (Net Area)
 - VESTED RESIDENTIAL: Condominiums (Net Area)
 - VESTED COMMERCIAL
 - SUPPORT COMMERCIAL
 - MEETING SPACE
 - ACCESSORY SPACES *
 - CIRCULATION & COMMON SPACE *
 - BASEMENT (all uses) Per LMC 15-15-1.21 & 1.89
- * Includes Residential and Resort Accessory Uses not specifically designated as "Circulation".
* Includes public hallways, elevators, lobbies, etc. In residential structures it also includes individual unit perimeter walls.

- 5d — BUILDING NUMBER
 L1 (7215') 5,458 S.F.
 L2 (7118') 30,024 S.F.
- BUILDING AREA
 Note: All areas are gross unless in [brackets] which are net, measured from inside face of perimeter walls.
- FINISH FLOOR ELEVATION
 — LEVEL NUMBER
- PERIMETER OF BLDG. WHERE FINISH FLOOR > 48" BELOW FINISH GRADE FOR MORE THAN 50% OF PERIMETER, therefore classified as a "Basement" per LMC 15-15-1.21 & 1.89 and excluded from Gross Area.
- PERIMETER OF BLDG. WHERE FINISH FLOOR > 48" BELOW FINISH GRADE FOR LESS THAN 50% OF PERIMETER, or more than 50% of the perimeter but the entire facade facing the City is exposed, therefore not classified as "Basement".

DRAFT

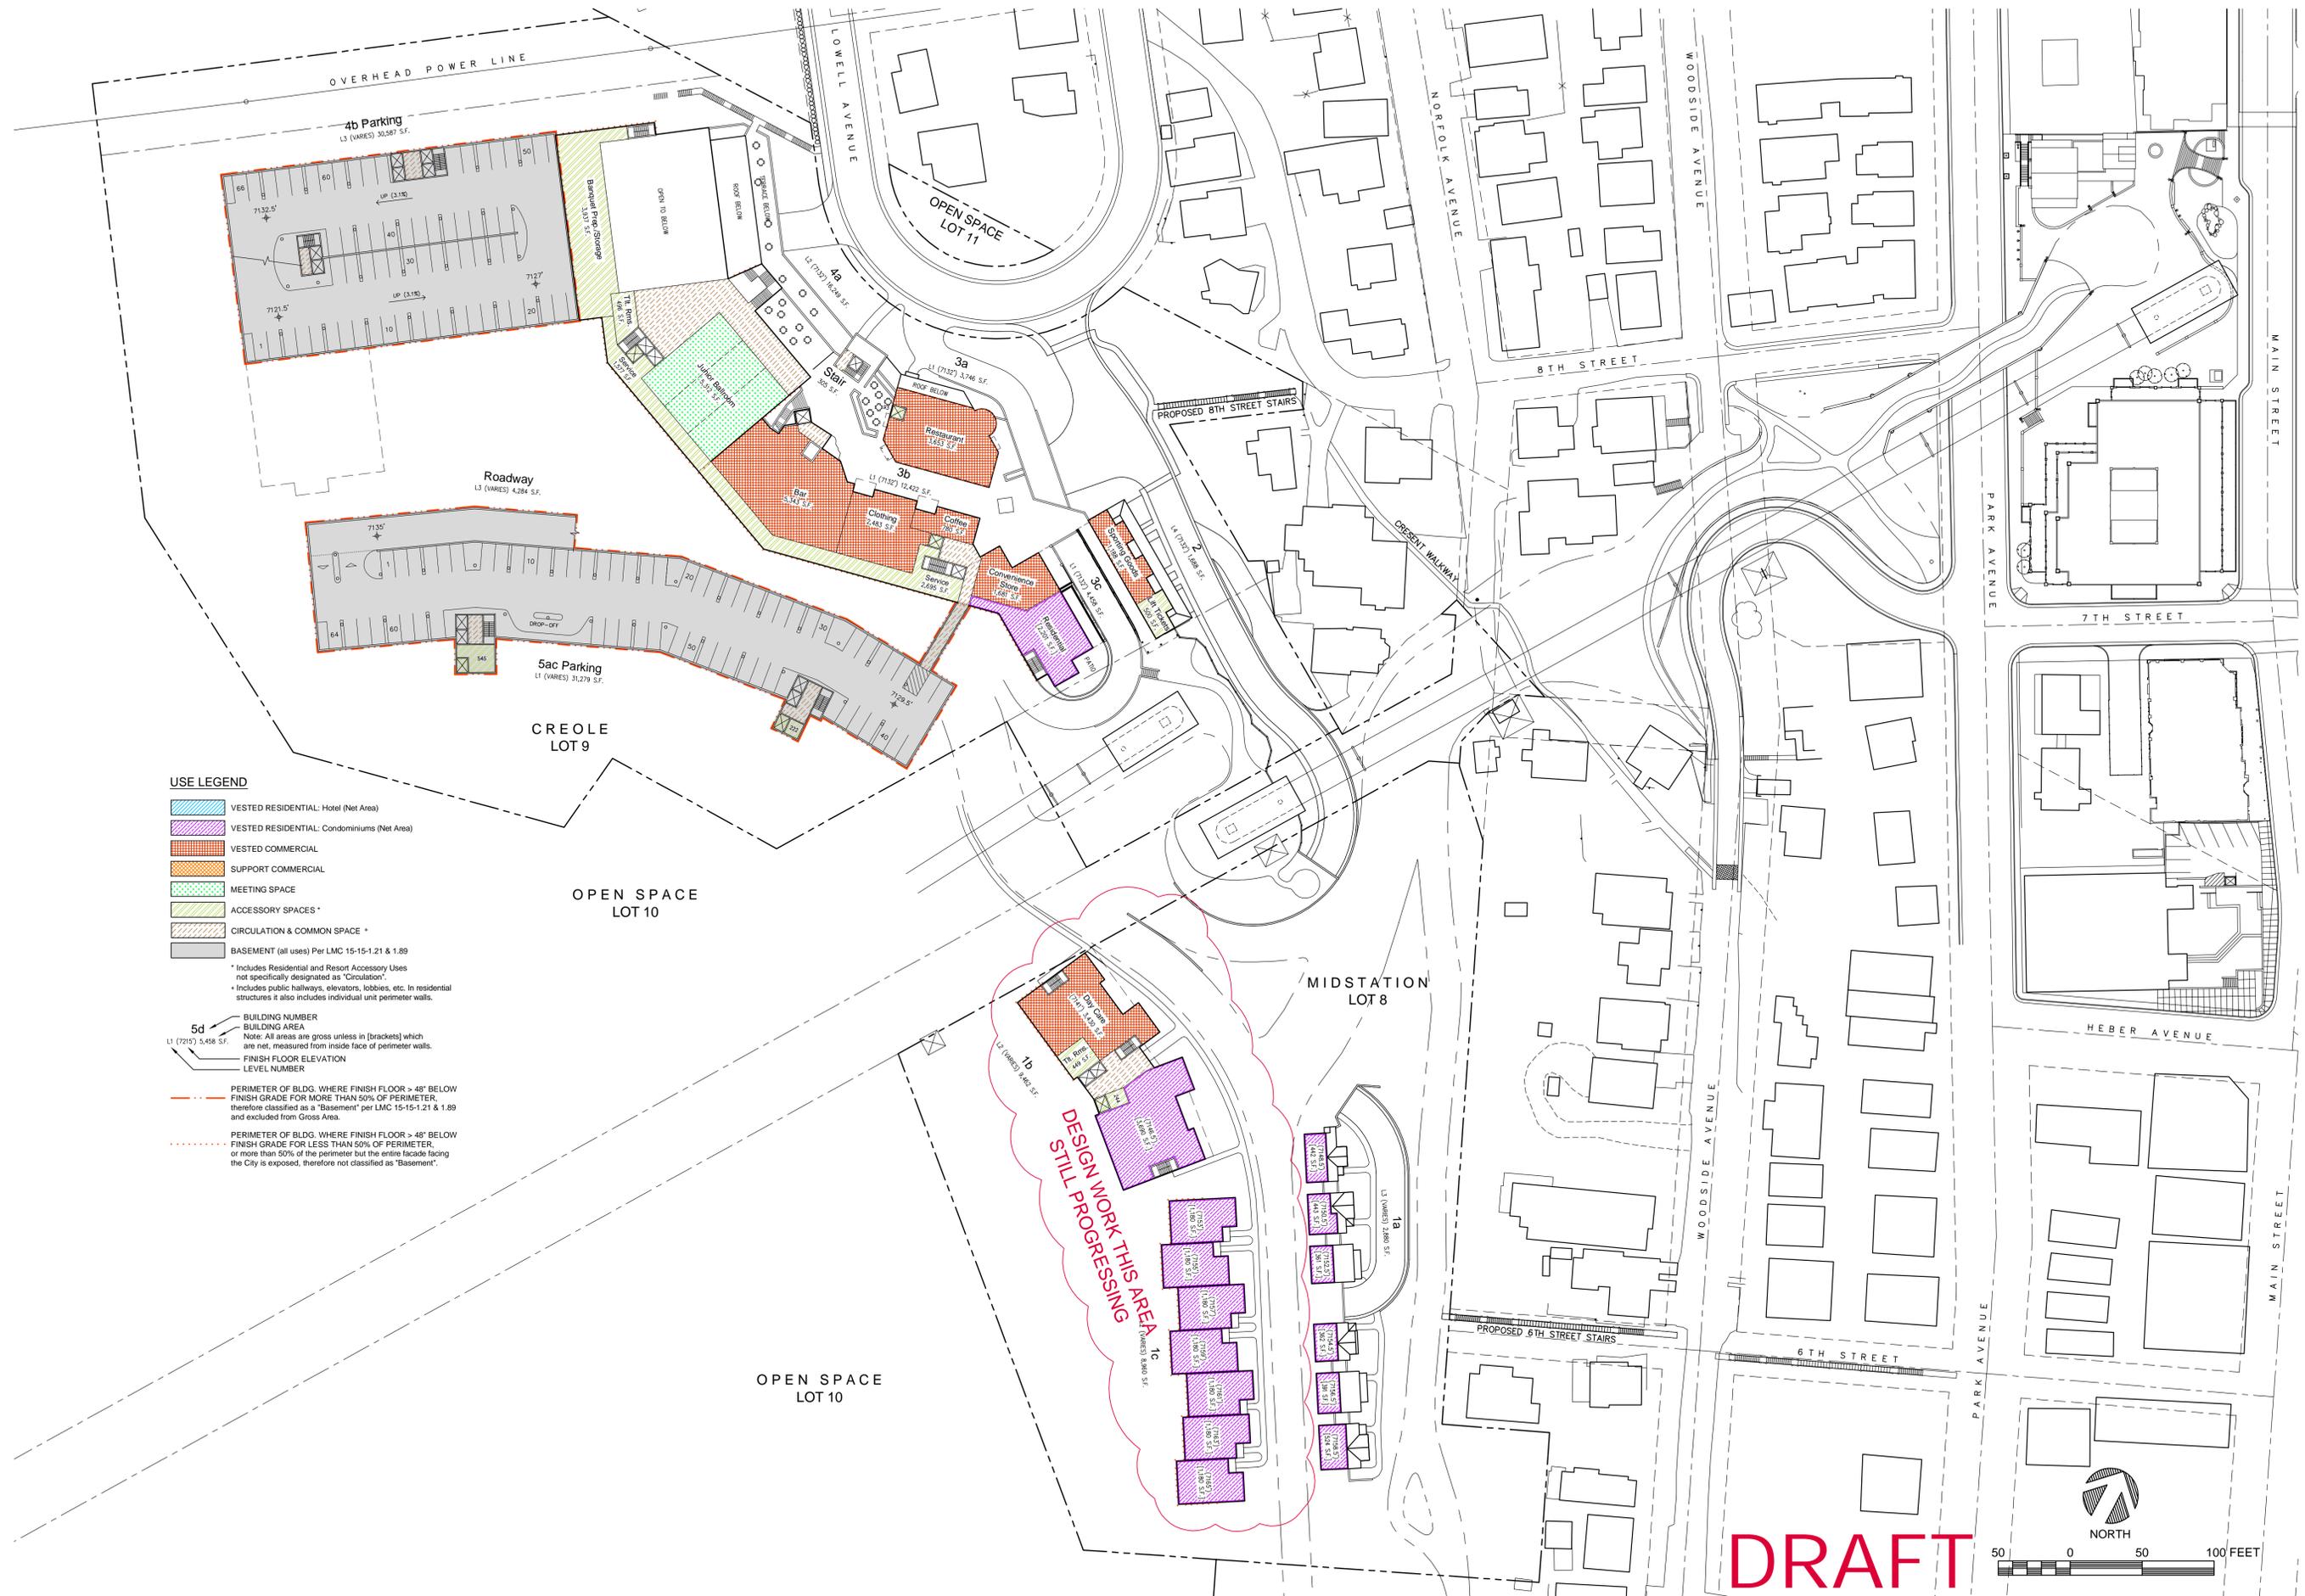



USE LEGEND

- VESTED RESIDENTIAL: Hotel (Net Area)
 - VESTED RESIDENTIAL: Condominiums (Net Area)
 - VESTED COMMERCIAL
 - SUPPORT COMMERCIAL
 - MEETING SPACE
 - ACCESSORY SPACES *
 - CIRCULATION & COMMON SPACE *
 - BASEMENT (all uses) Per LMC 15-15-1.21 & 1.89
- * Includes Residential and Resort Accessory Uses not specifically designated as "Circulation".
* Includes public hallways, elevators, lobbies, etc. In residential structures it also includes individual unit perimeter walls.

- 5d — BUILDING NUMBER
 — BUILDING AREA
 Note: All areas are gross unless in [brackets] which are net, measured from inside face of perimeter walls.
 — FINISH FLOOR ELEVATION
 — LEVEL NUMBER
- PERIMETER OF BLDG. WHERE FINISH FLOOR > 48" BELOW FINISH GRADE FOR MORE THAN 50% OF PERIMETER, therefore classified as a "Basement" per LMC 15-15-1.21 & 1.89 and excluded from Gross Area.
- PERIMETER OF BLDG. WHERE FINISH FLOOR > 48" BELOW FINISH GRADE FOR LESS THAN 50% OF PERIMETER, or more than 50% of the perimeter but the entire facade facing the City is exposed, therefore not classified as "Basement".

DRAFT

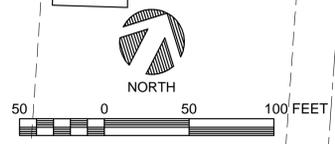

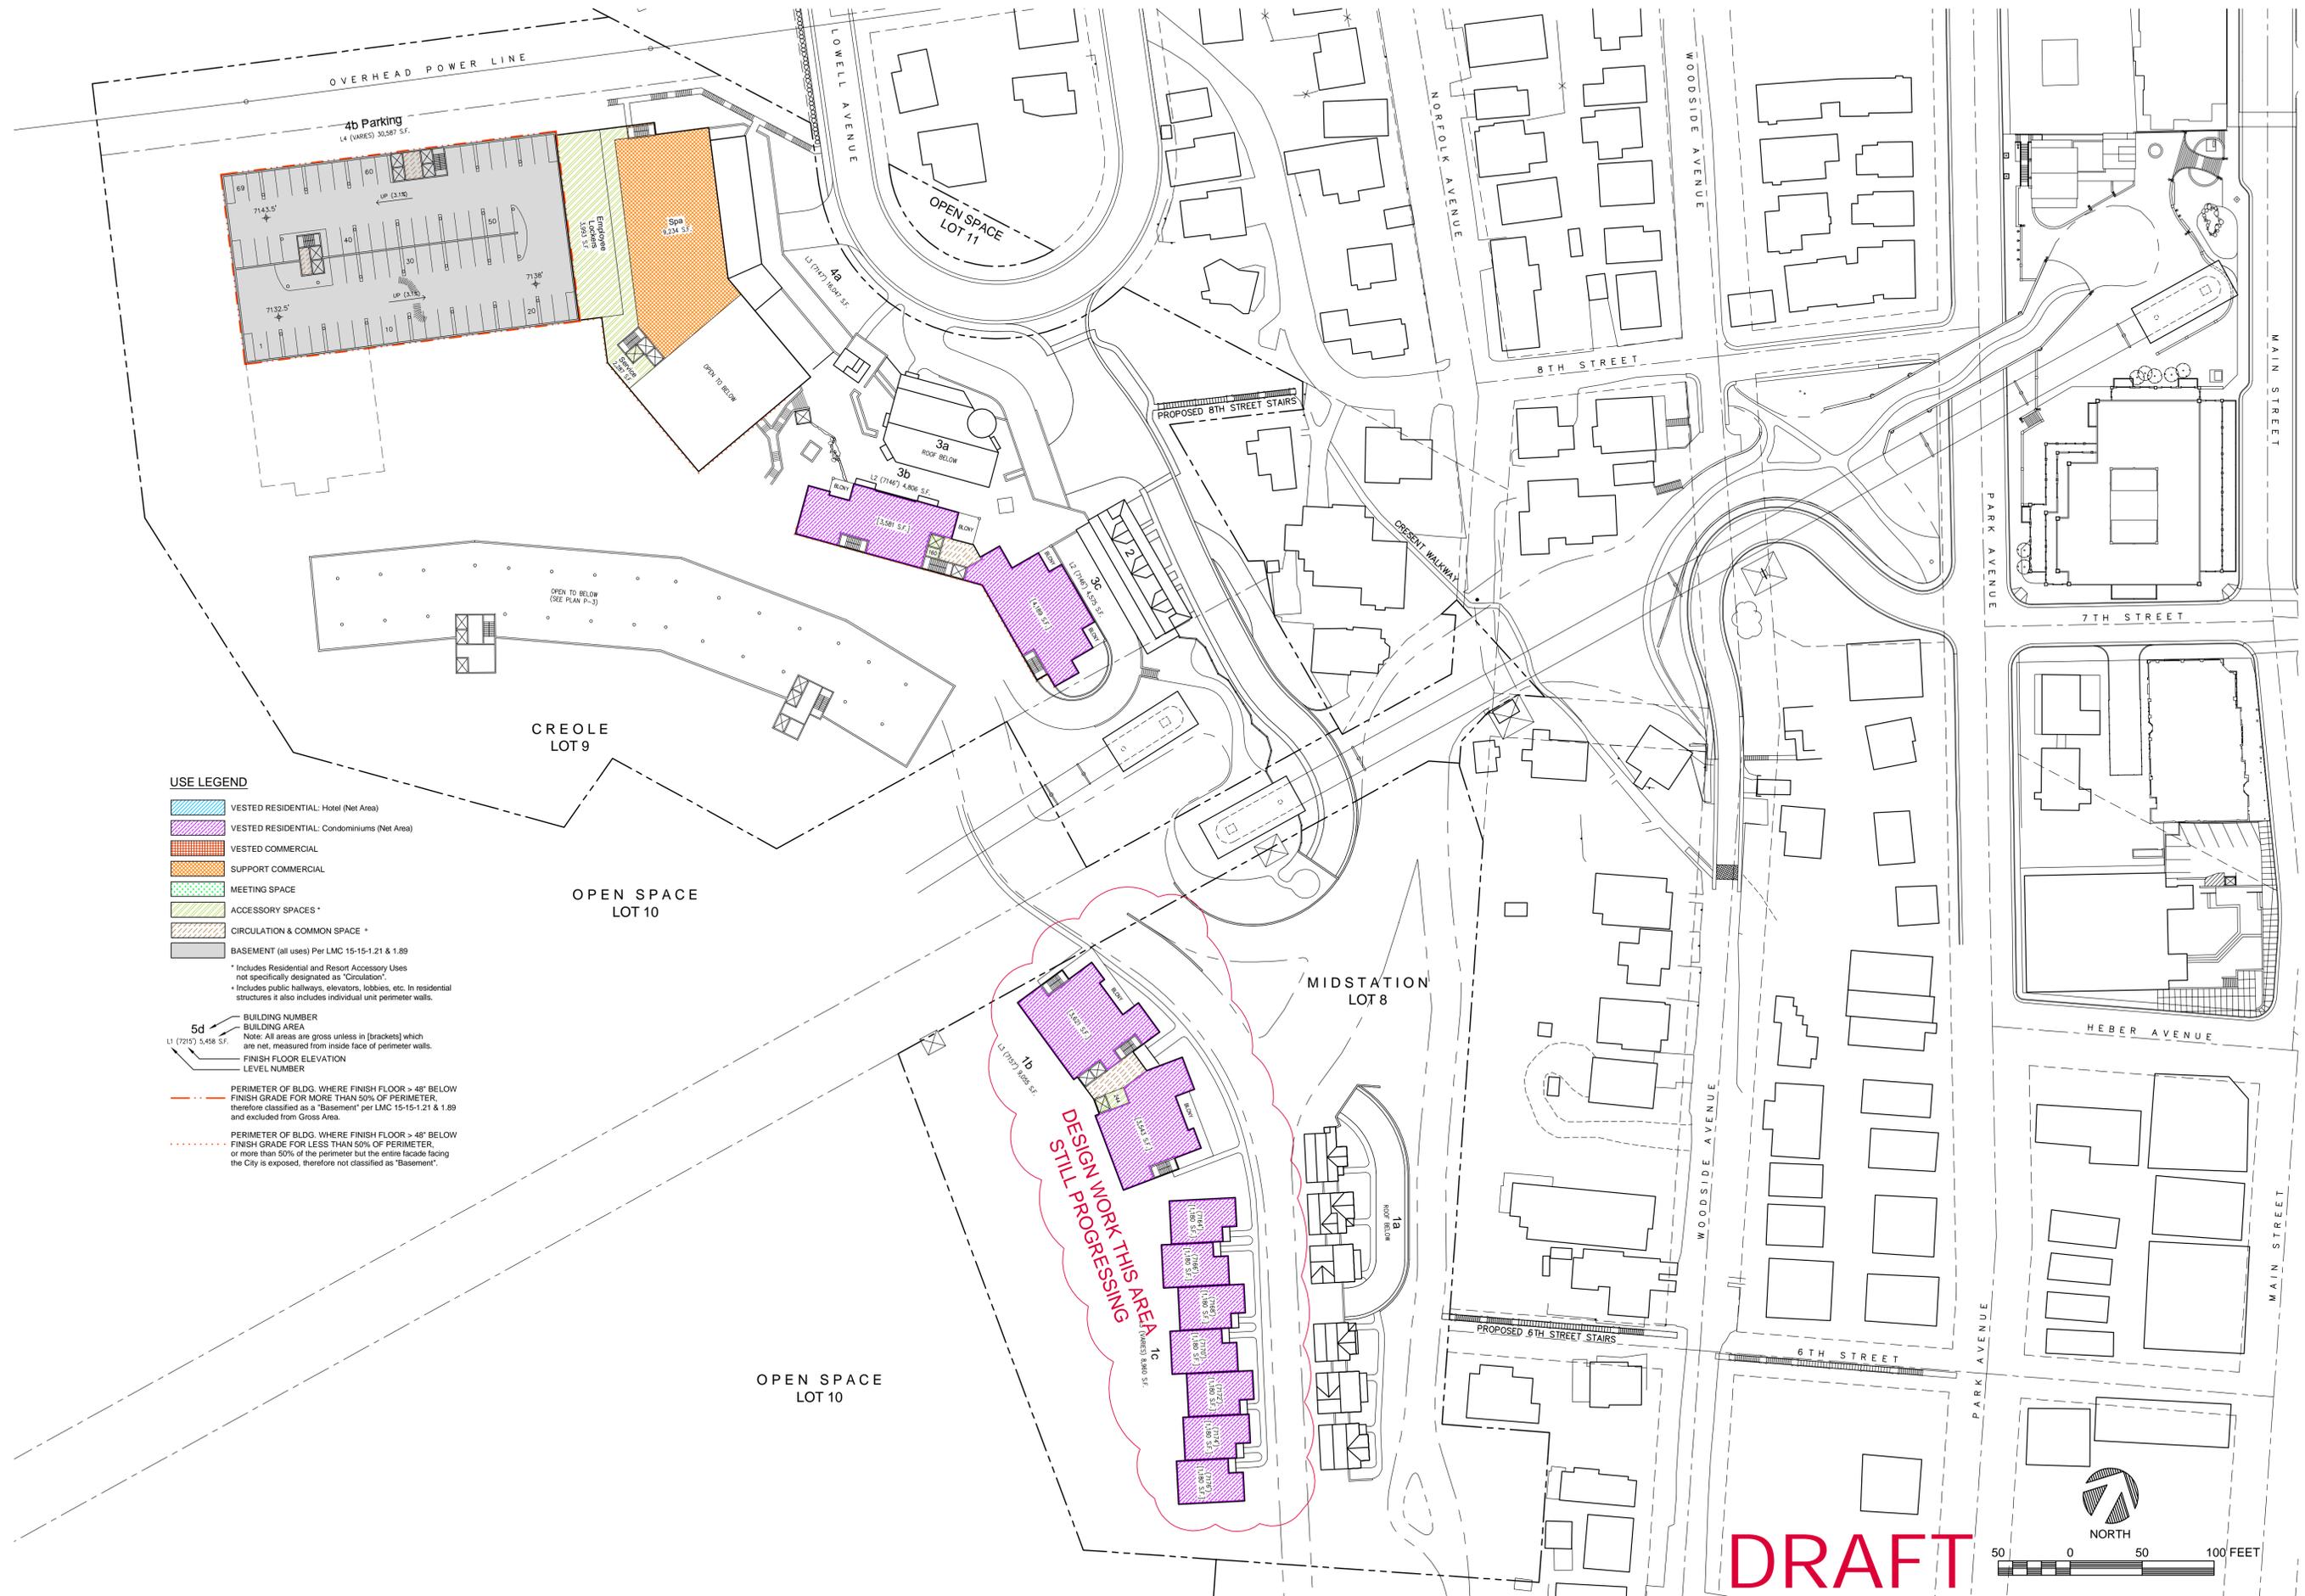




USE LEGEND


- VESTED RESIDENTIAL: Hotel (Net Area)
 - VESTED RESIDENTIAL: Condominiums (Net Area)
 - VESTED COMMERCIAL
 - SUPPORT COMMERCIAL
 - MEETING SPACE
 - ACCESSORY SPACES *
 - CIRCULATION & COMMON SPACE *
 - BASEMENT (all uses) Per LMC 15-15-1.21 & 1.89
- * Includes Residential and Resort Accessory Uses not specifically designated as "Circulation".
* Includes public hallways, elevators, lobbies, etc. In residential structures it also includes individual unit perimeter walls.

- BUILDING NUMBER
 - BUILDING AREA
Note: All areas are gross unless in [brackets] which are net, measured from inside face of perimeter walls.
 - FINISH FLOOR ELEVATION
 - LEVEL NUMBER
- 5d PERIMETER OF BLDG. WHERE FINISH FLOOR > 48" BELOW FINISH GRADE FOR MORE THAN 50% OF PERIMETER, therefore classified as a "Basement" per LMC 15-15-1.21 & 1.89 and excluded from Gross Area.
- 5d PERIMETER OF BLDG. WHERE FINISH FLOOR > 48" BELOW FINISH GRADE FOR LESS THAN 50% OF PERIMETER, or more than 50% of the perimeter but the entire facade facing the City is exposed, therefore not classified as "Basement".

DRAFT

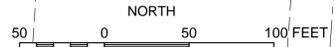

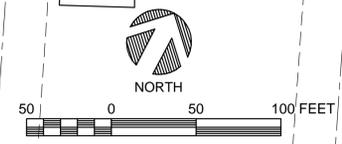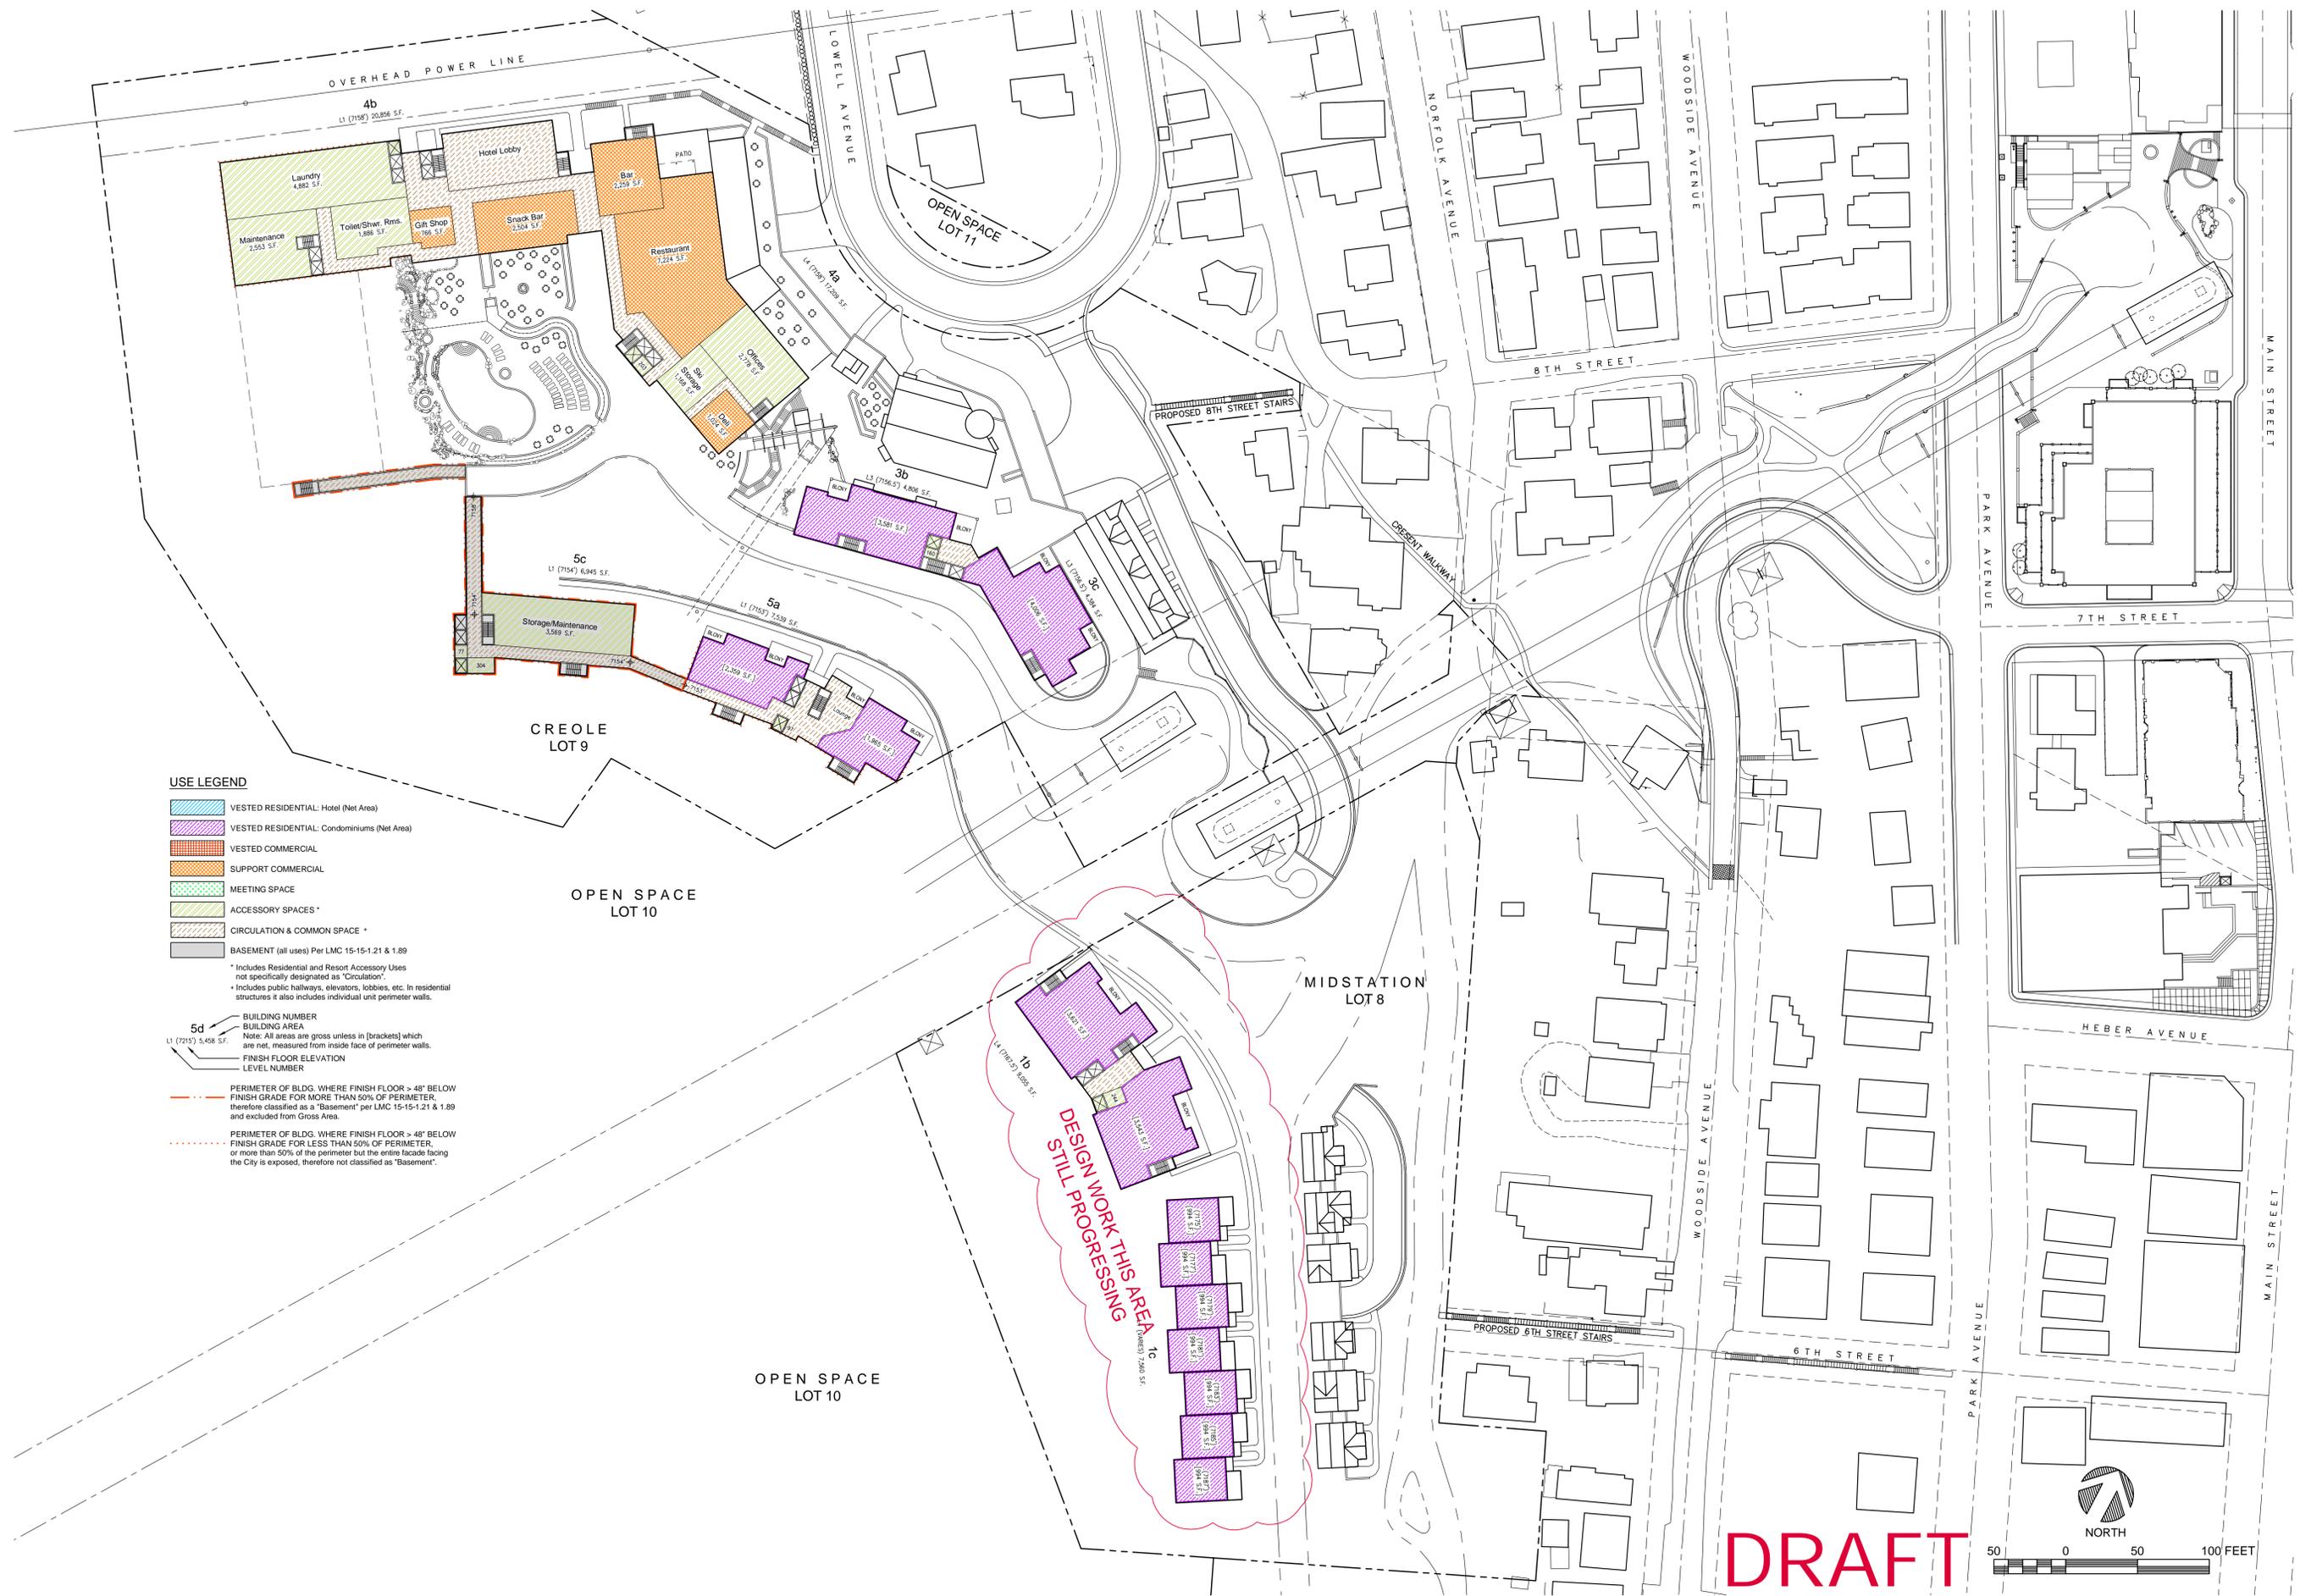

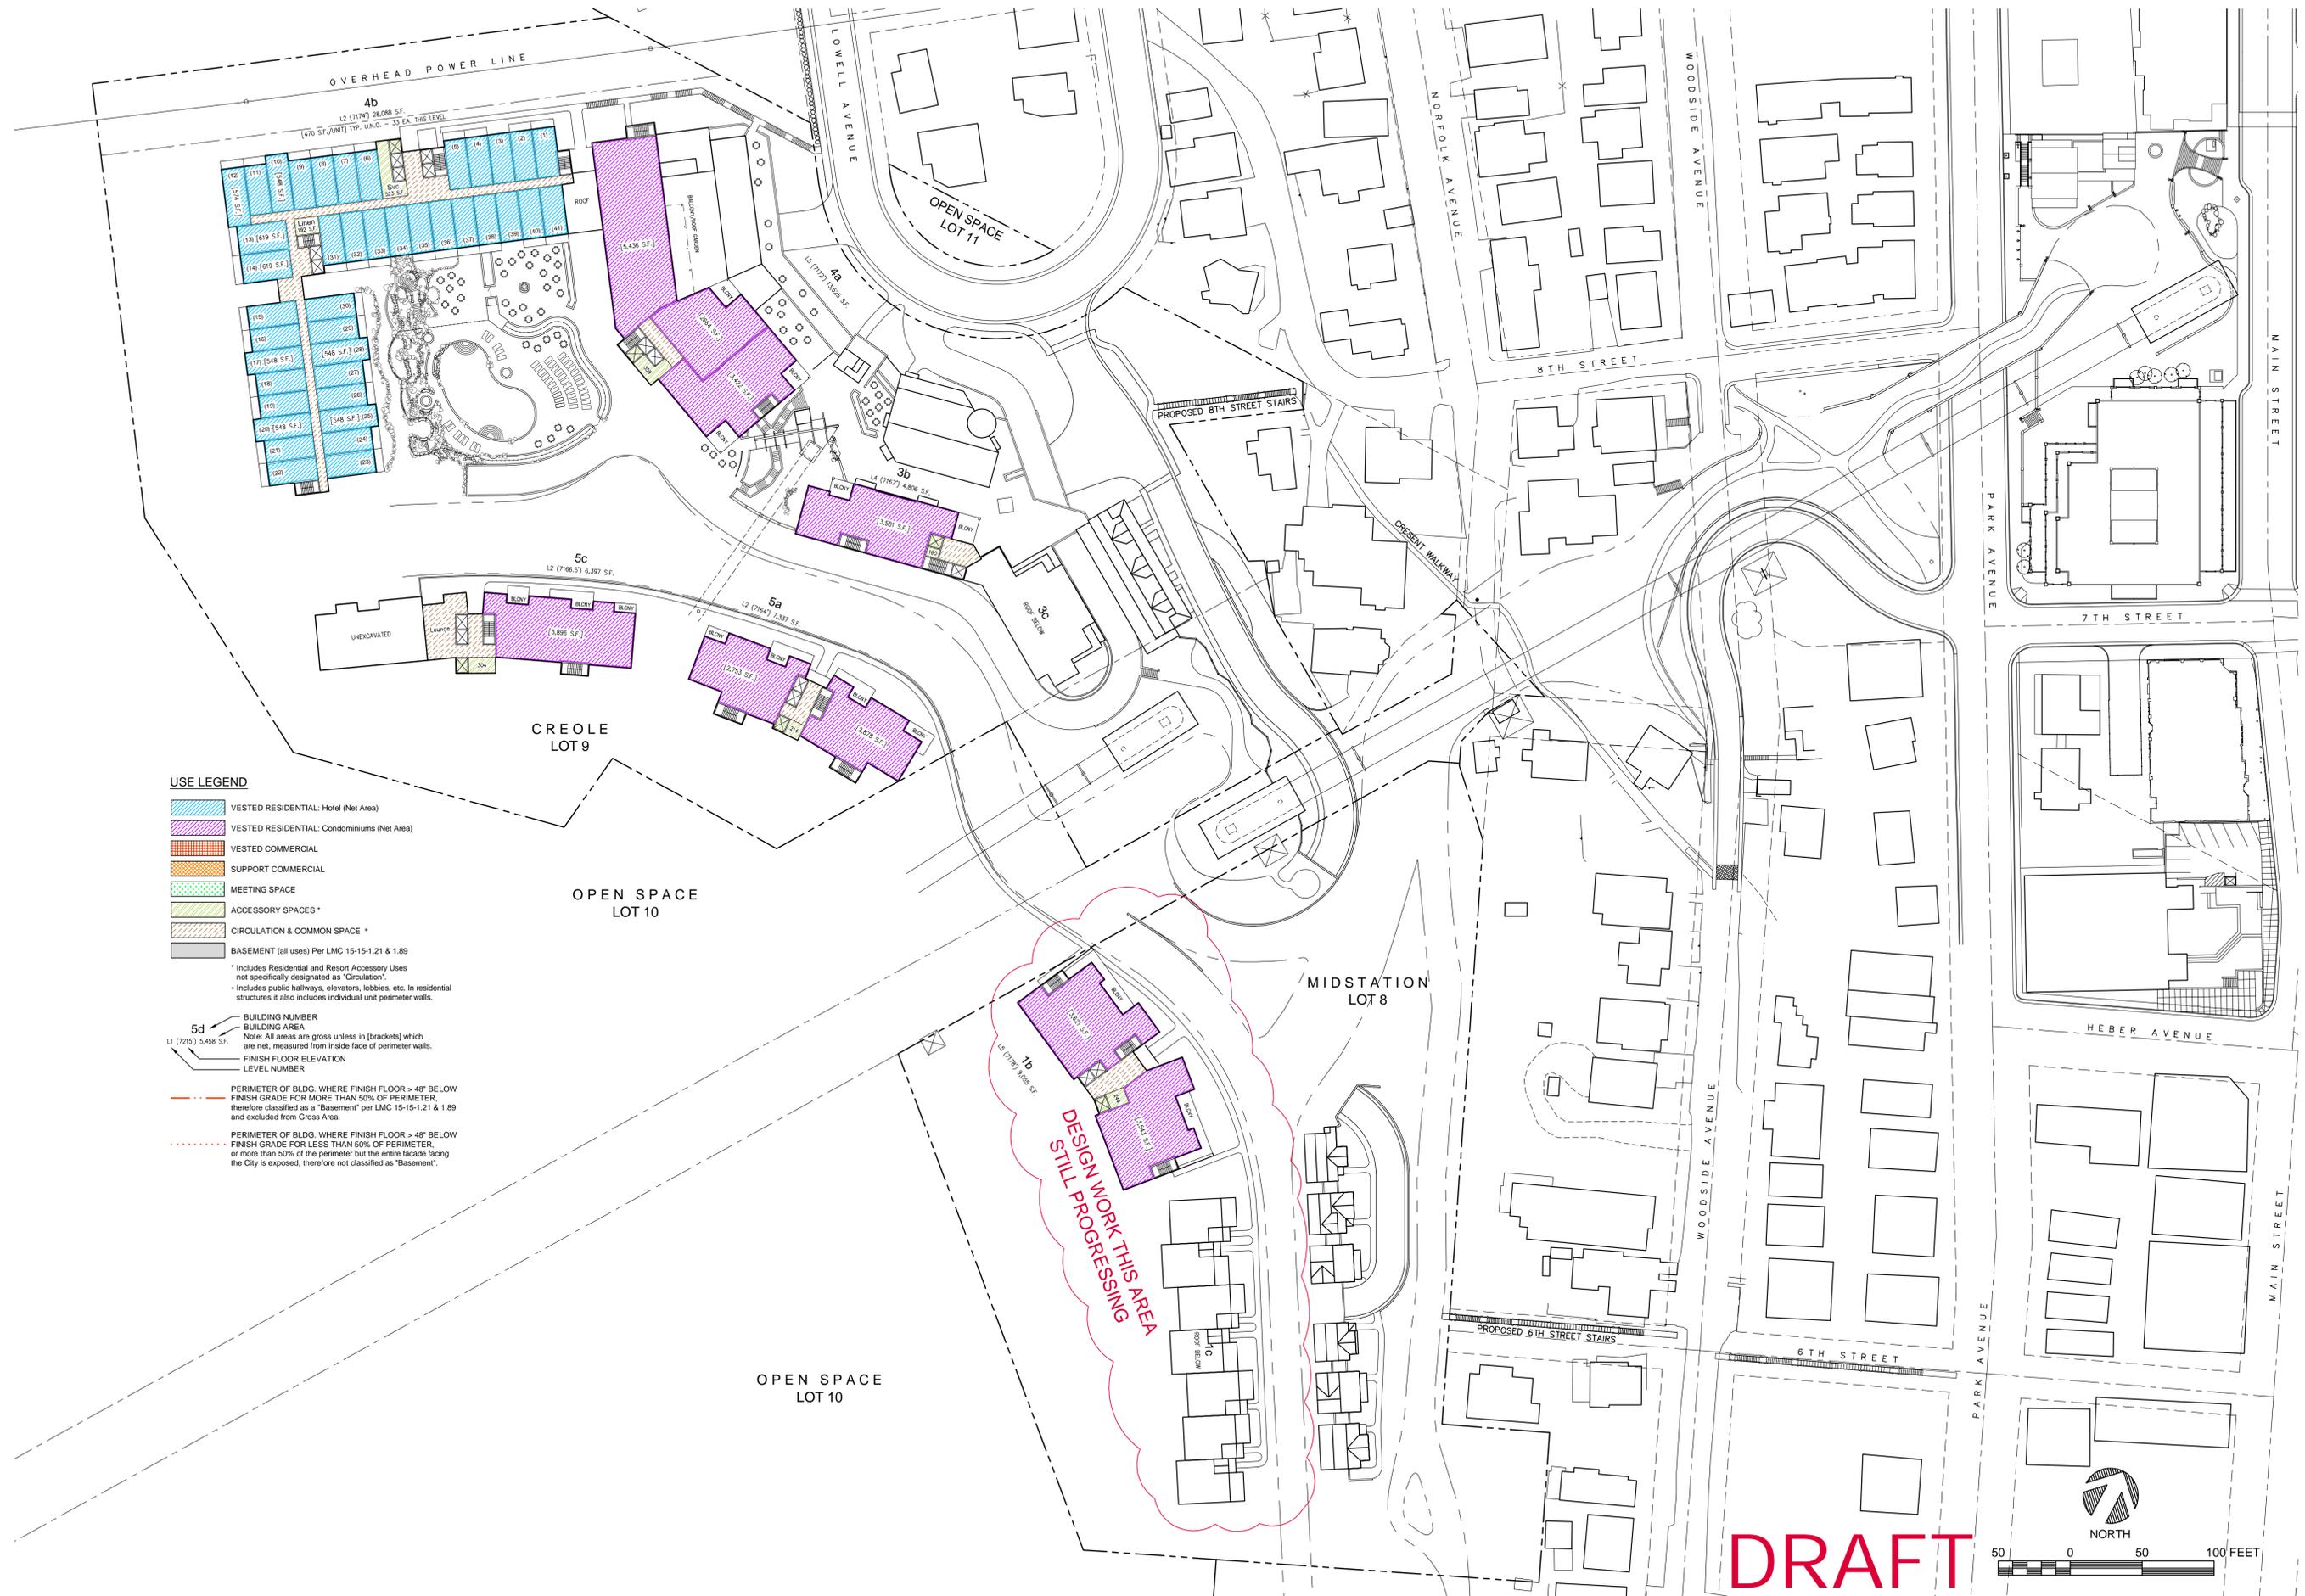


USE LEGEND

- VESTED RESIDENTIAL: Hotel (Net Area)
 - VESTED RESIDENTIAL: Condominiums (Net Area)
 - VESTED COMMERCIAL
 - SUPPORT COMMERCIAL
 - MEETING SPACE
 - ACCESSORY SPACES *
 - CIRCULATION & COMMON SPACE *
 - BASEMENT (all uses) Per LMC 15-15-1.21 & 1.89
- * Includes Residential and Resort Accessory Uses not specifically designated as "Circulation".
* Includes public hallways, elevators, lobbies, etc. In residential structures it also includes individual unit perimeter walls.

- BUILDING NUMBER
 - BUILDING AREA
Note: All areas are gross unless in [brackets] which are net, measured from inside face of perimeter walls.
 - FINISH FLOOR ELEVATION
 - LEVEL NUMBER
- PERIMETER OF BLDG. WHERE FINISH FLOOR > 48" BELOW FINISH GRADE FOR MORE THAN 50% OF PERIMETER, therefore classified as a "Basement" per LMC 15-15-1.21 & 1.89 and excluded from Gross Area.
- PERIMETER OF BLDG. WHERE FINISH FLOOR > 48" BELOW FINISH GRADE FOR LESS THAN 50% OF PERIMETER, or more than 50% of the perimeter but the entire facade facing the City is exposed, therefore not classified as "Basement".

DRAFT

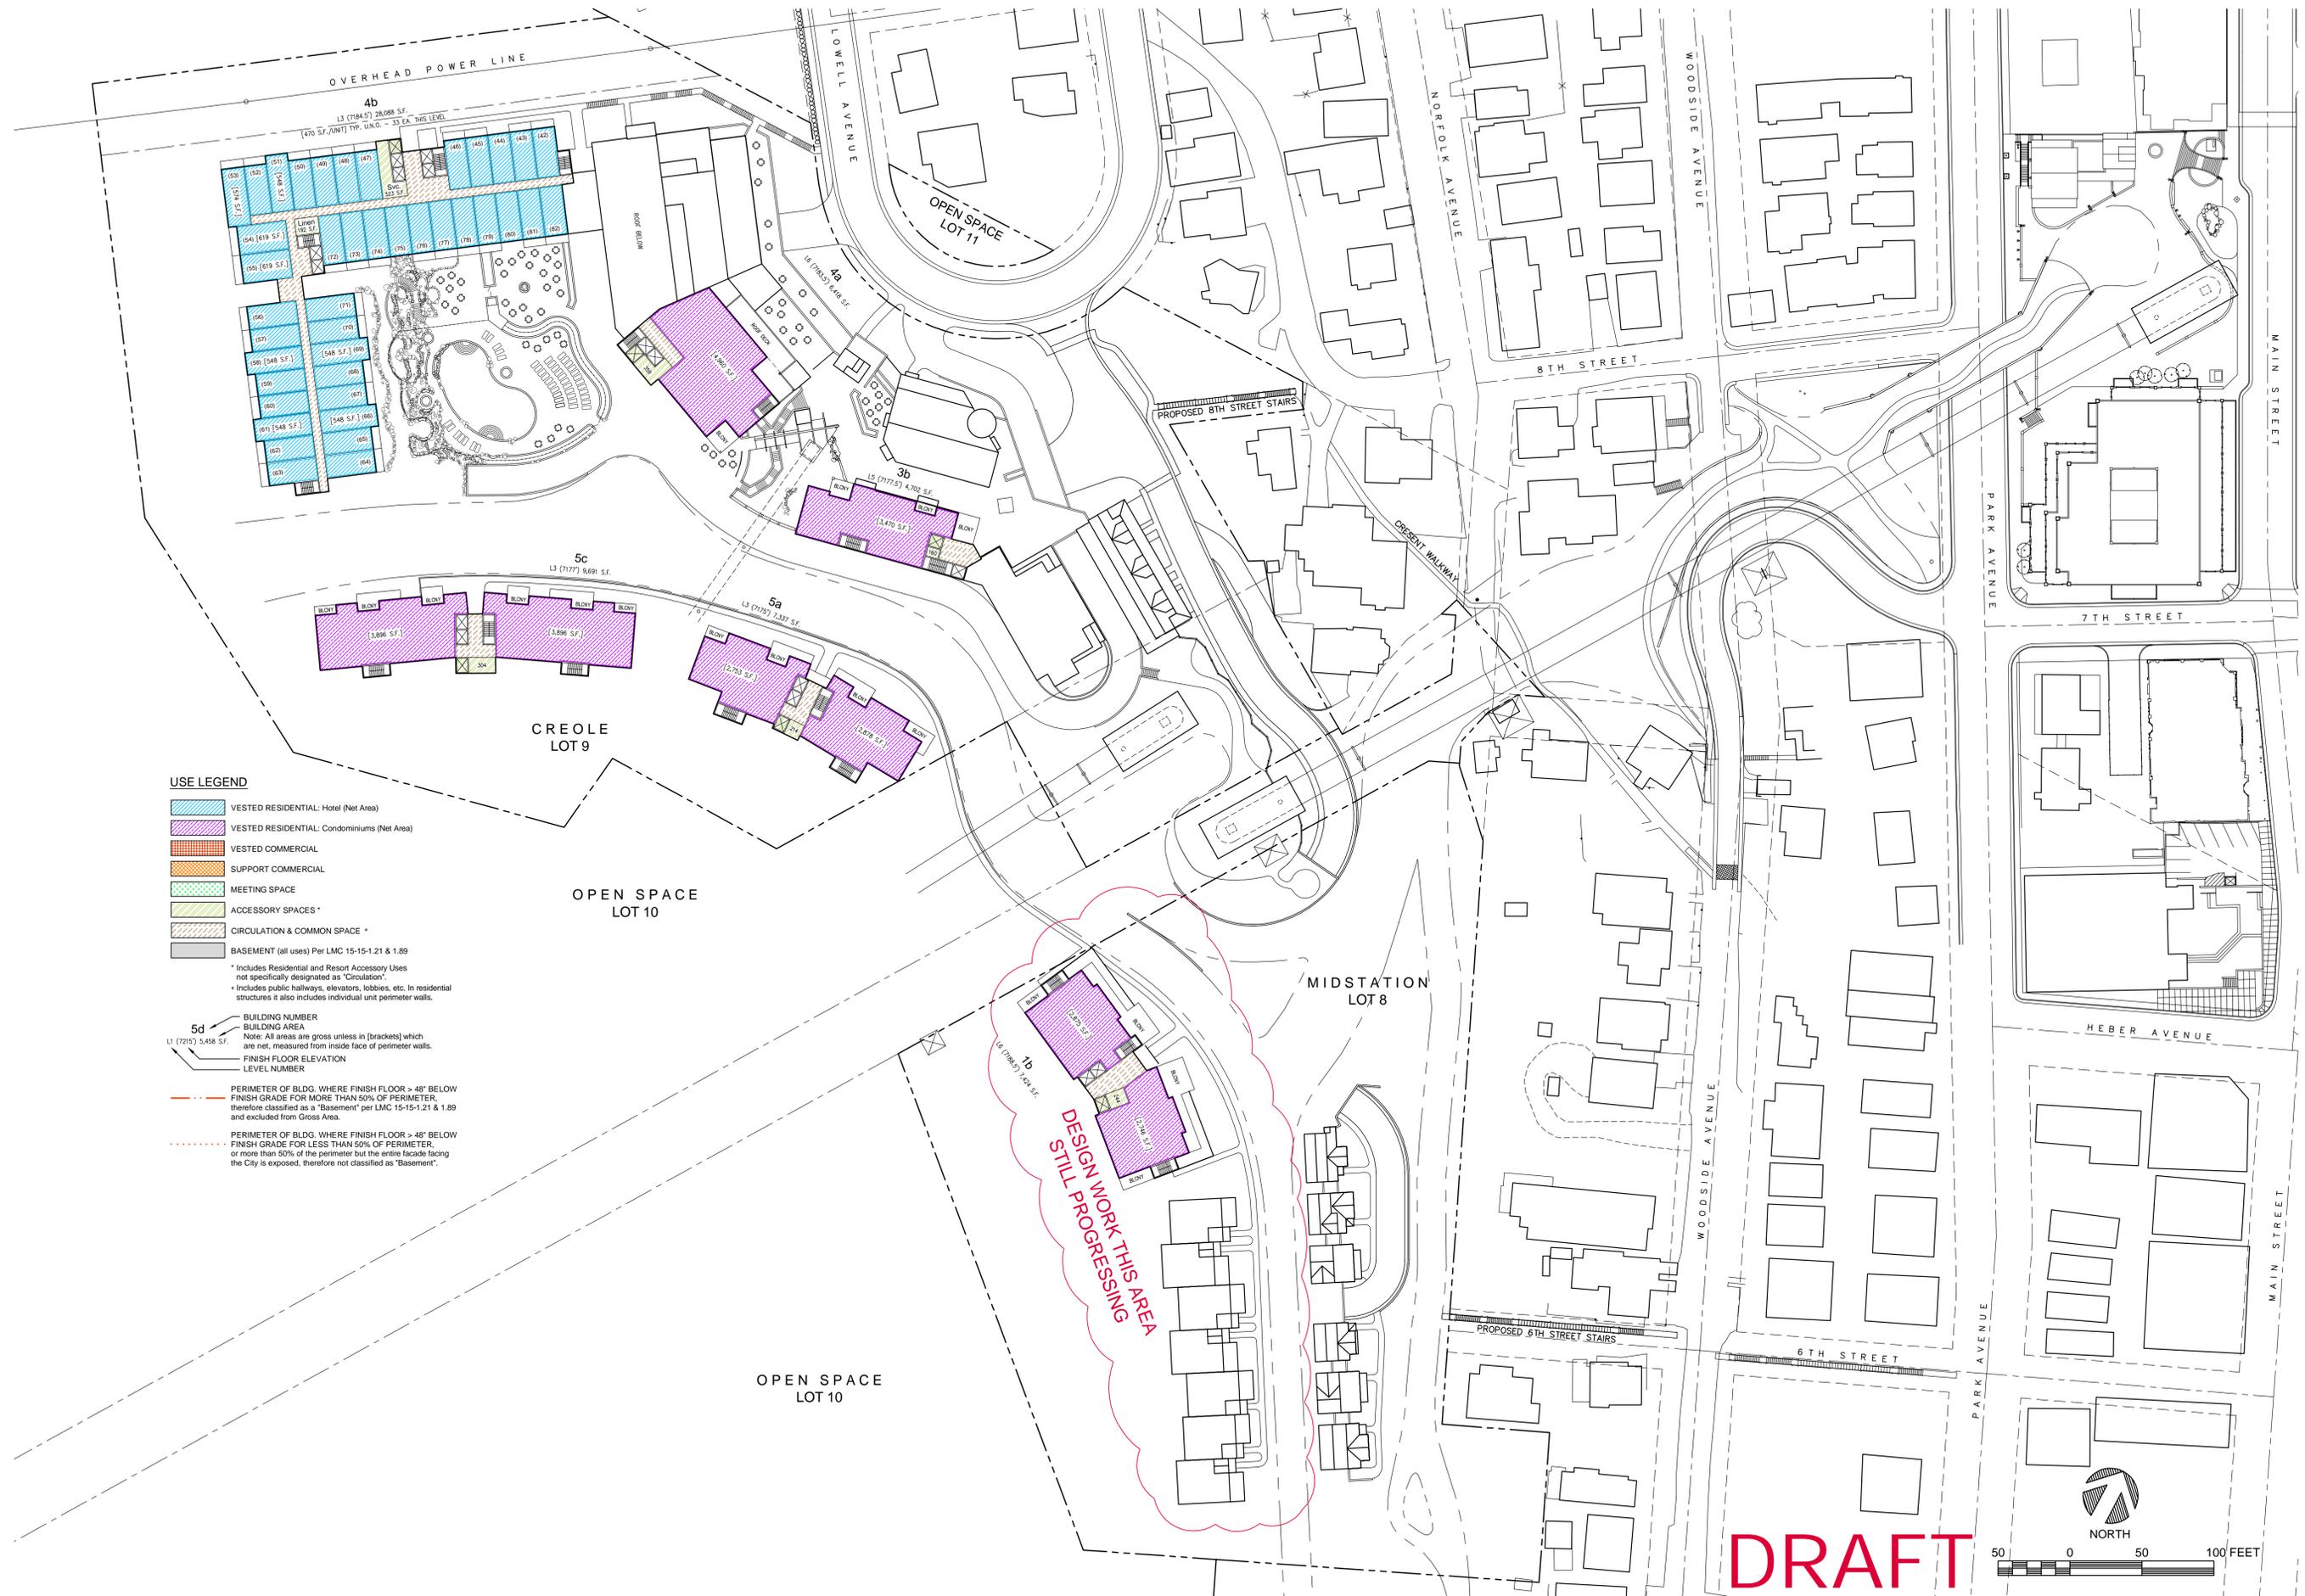



USE LEGEND

- VESTED RESIDENTIAL: Hotel (Net Area)
 - VESTED RESIDENTIAL: Condominiums (Net Area)
 - VESTED COMMERCIAL
 - SUPPORT COMMERCIAL
 - MEETING SPACE
 - ACCESSORY SPACES *
 - CIRCULATION & COMMON SPACE *
 - BASEMENT (all uses) Per LMC 15-15-1.21 & 1.89
- * Includes Residential and Resort Accessory Uses not specifically designated as "Circulation".
* Includes public hallways, elevators, lobbies, etc. In residential structures it also includes individual unit perimeter walls.

- BUILDING NUMBER
 - BUILDING AREA
 - Note: All areas are gross unless in [brackets] which are net, measured from inside face of perimeter walls.
 - FINISH FLOOR ELEVATION
 - LEVEL NUMBER
- PERIMETER OF BLDG. WHERE FINISH FLOOR > 48" BELOW FINISH GRADE FOR MORE THAN 50% OF PERIMETER, therefore classified as a "Basement" per LMC 15-15-1.21 & 1.89 and excluded from Gross Area.
- PERIMETER OF BLDG. WHERE FINISH FLOOR > 48" BELOW FINISH GRADE FOR LESS THAN 50% OF PERIMETER, or more than 50% of the perimeter but the entire facade facing the City is exposed, therefore not classified as "Basement".

DRAFT

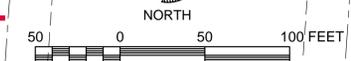

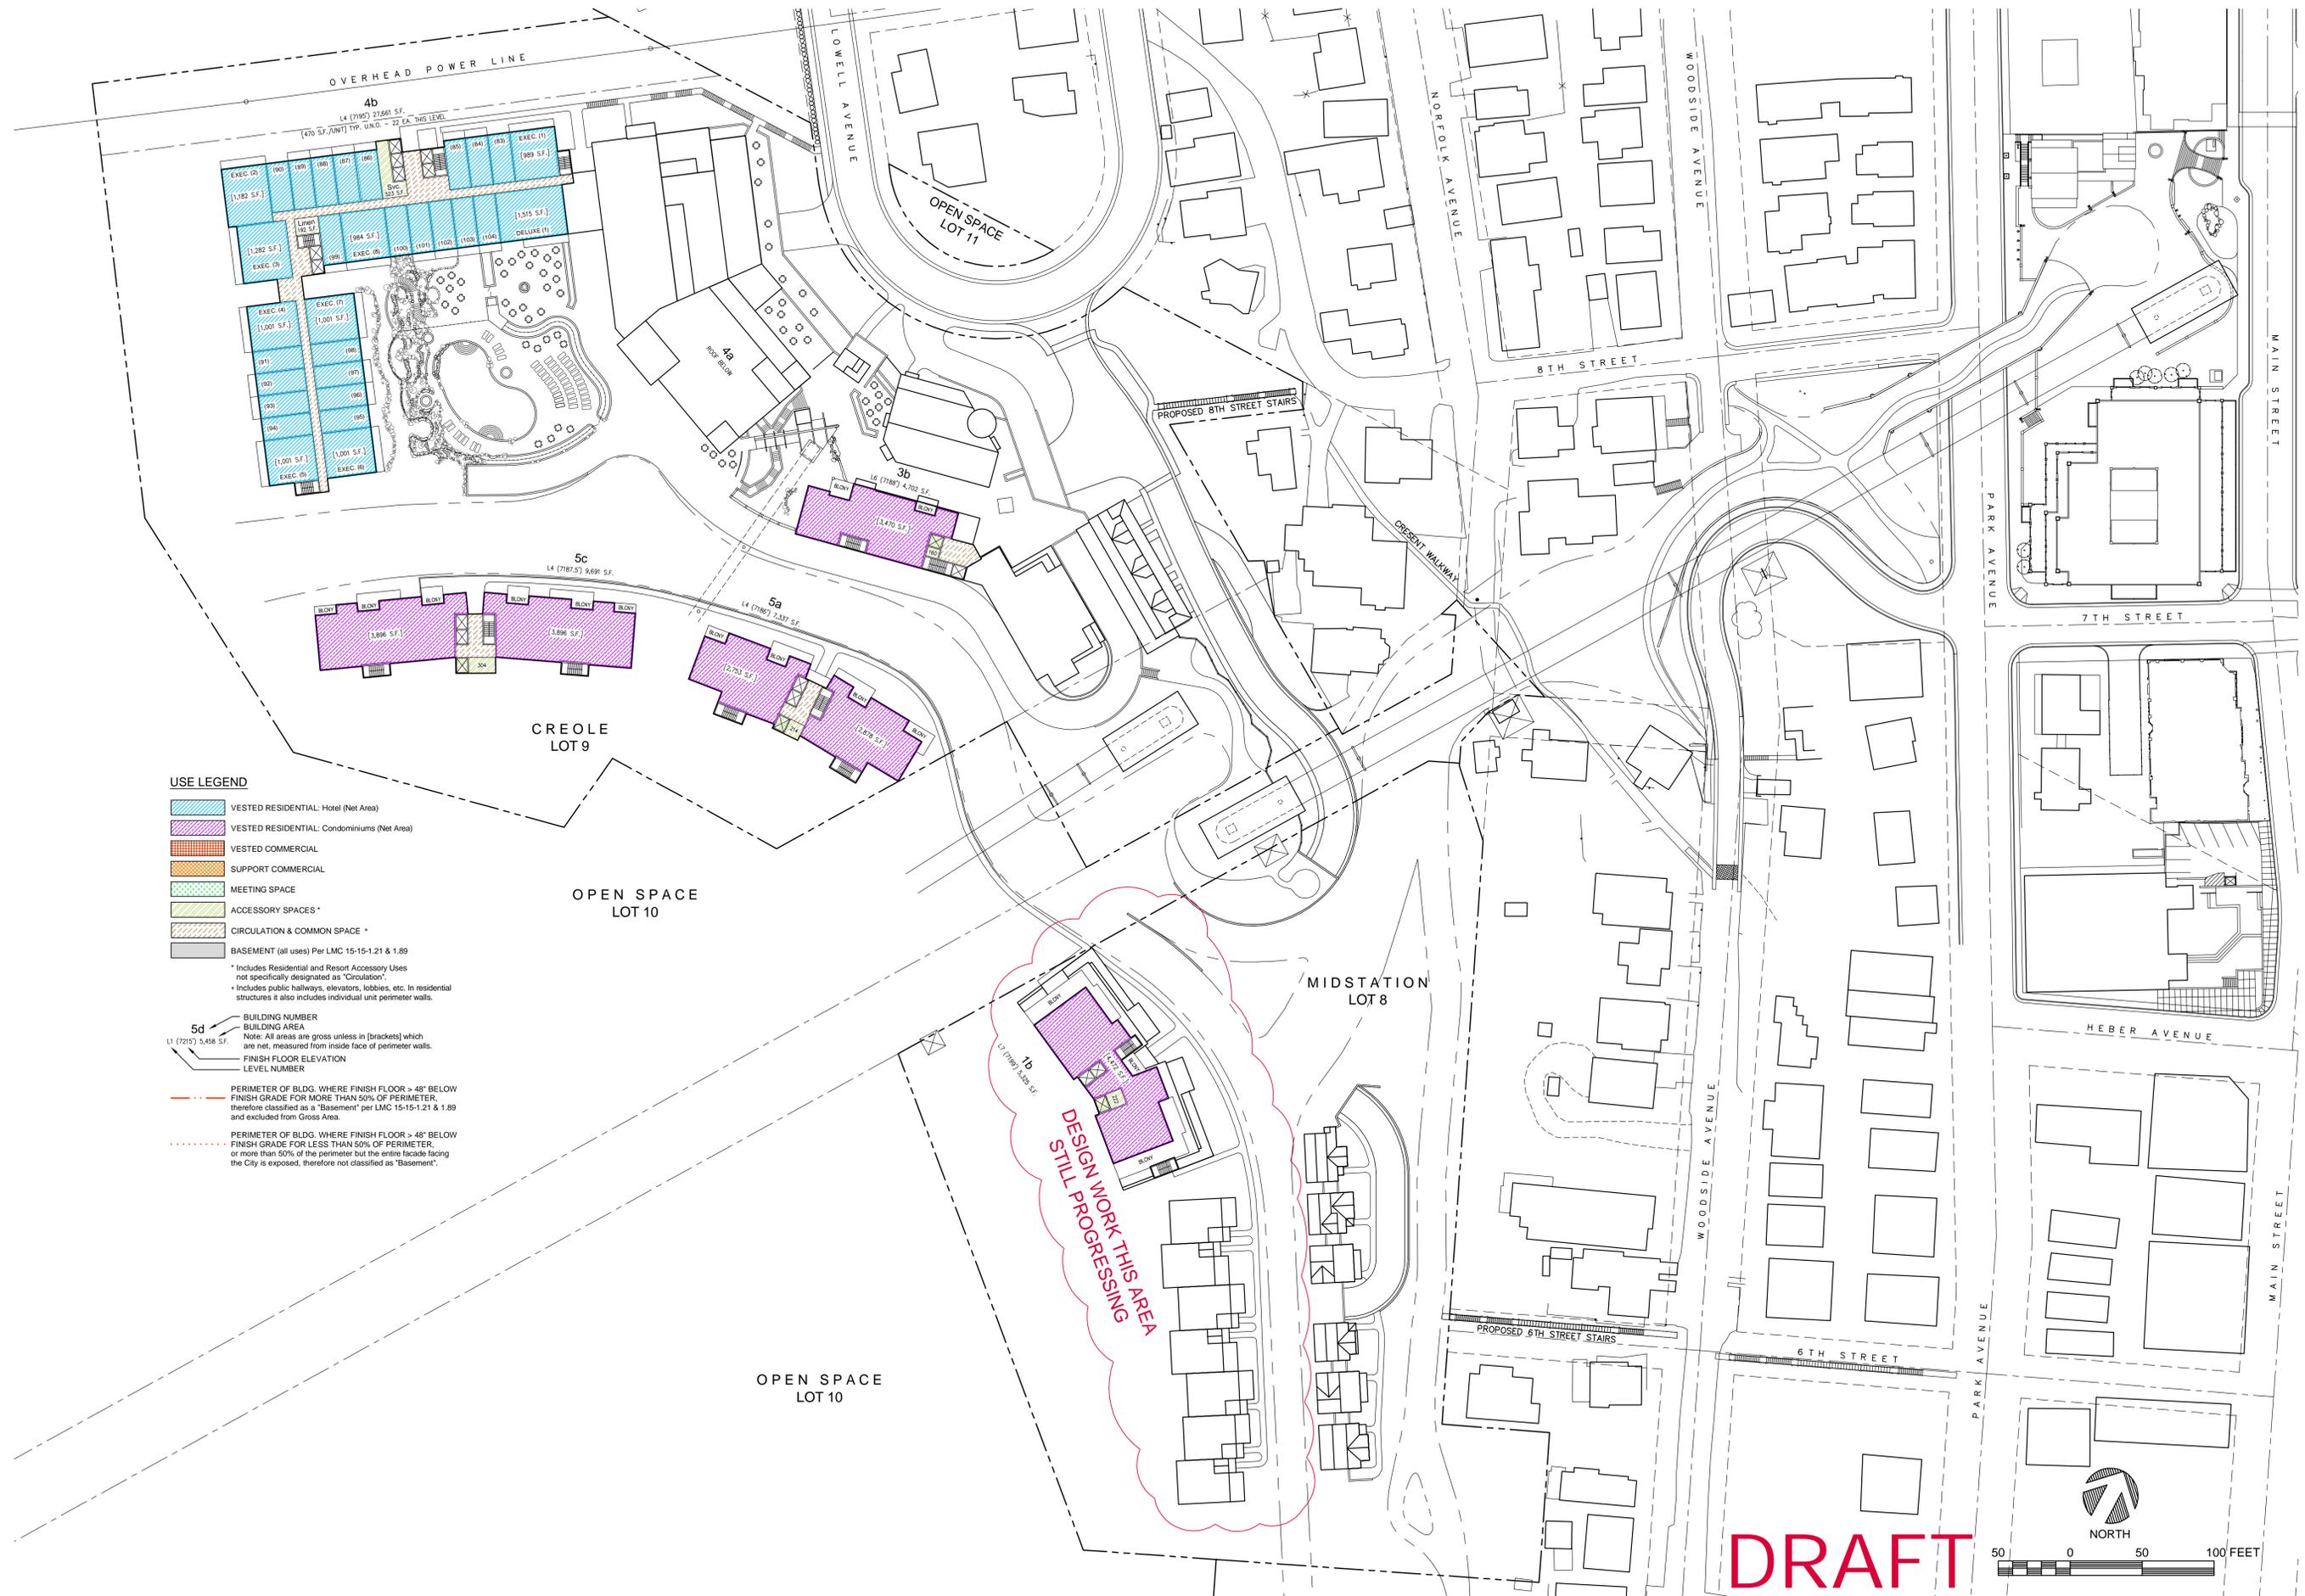



USE LEGEND

- VESTED RESIDENTIAL: Hotel (Net Area)
 - VESTED RESIDENTIAL: Condominiums (Net Area)
 - VESTED COMMERCIAL
 - SUPPORT COMMERCIAL
 - MEETING SPACE
 - ACCESSORY SPACES *
 - CIRCULATION & COMMON SPACE *
 - BASEMENT (all uses) Per LMC 15-15-1.21 & 1.89
- * Includes Residential and Resort Accessory Uses not specifically designated as "Circulation".
- * Includes public hallways, elevators, lobbies, etc. In residential structures it also includes individual unit perimeter walls.

- BUILDING NUMBER
 - BUILDING AREA
 - Note: All areas are gross unless in [brackets] which are net, measured from inside face of perimeter walls.
 - FINISH FLOOR ELEVATION
 - LEVEL NUMBER
- PERIMETER OF BLDG. WHERE FINISH FLOOR > 48" BELOW FINISH GRADE FOR MORE THAN 50% OF PERIMETER, therefore classified as a "Basement" per LMC 15-15-1.21 & 1.89 and excluded from Gross Area.
- PERIMETER OF BLDG. WHERE FINISH FLOOR > 48" BELOW FINISH GRADE FOR LESS THAN 50% OF PERIMETER, or more than 50% of the perimeter but the entire facade facing the City is exposed, therefore not classified as "Basement".

DRAFT

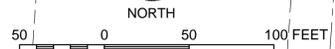

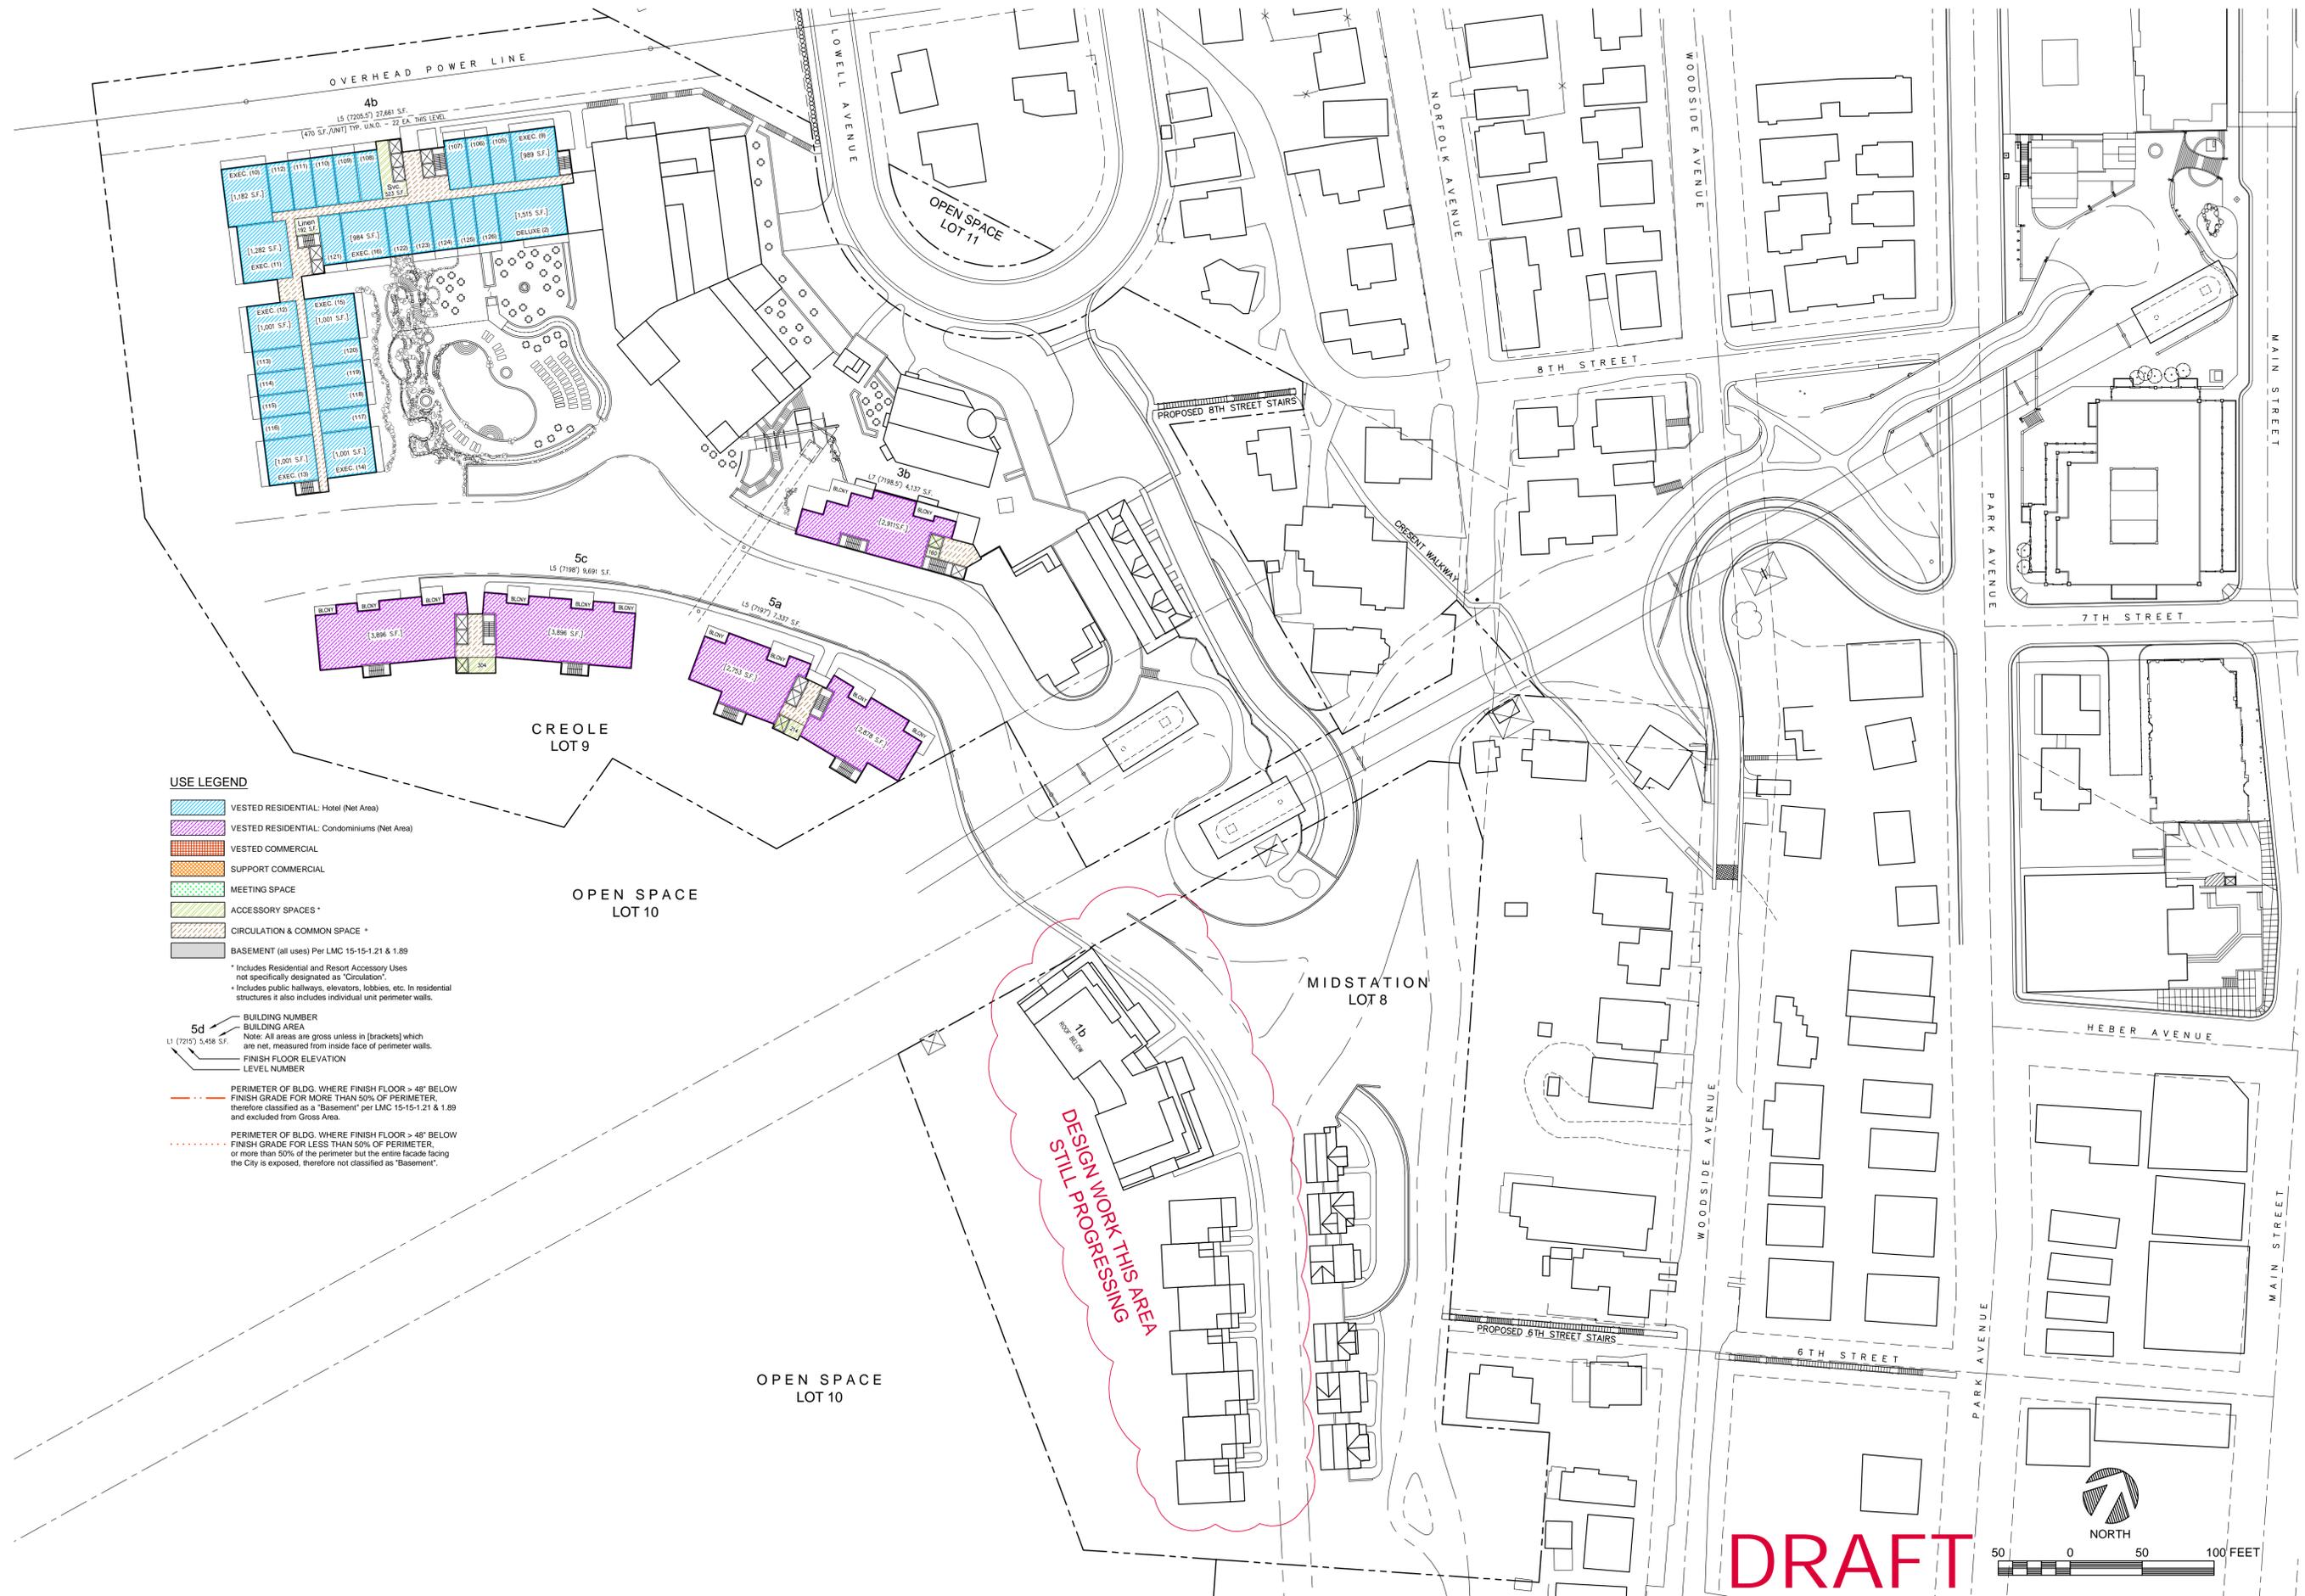


USE LEGEND


- VESTED RESIDENTIAL: Hotel (Net Area)
 - VESTED RESIDENTIAL: Condominiums (Net Area)
 - VESTED COMMERCIAL
 - SUPPORT COMMERCIAL
 - MEETING SPACE
 - ACCESSORY SPACES *
 - CIRCULATION & COMMON SPACE *
 - BASEMENT (all uses) Per LMC 15-15-1.21 & 1.89
- * Includes Residential and Resort Accessory Uses not specifically designated as "Circulation".
* Includes public hallways, elevators, lobbies, etc. In residential structures it also includes individual unit perimeter walls.

- BUILDING NUMBER
 - BUILDING AREA
 - Note: All areas are gross unless in [brackets] which are net, measured from inside face of perimeter walls.
 - FINISH FLOOR ELEVATION
 - LEVEL NUMBER
- PERIMETER OF BLDG. WHERE FINISH FLOOR > 48" BELOW FINISH GRADE FOR MORE THAN 50% OF PERIMETER, therefore classified as a "Basement" per LMC 15-15-1.21 & 1.89 and excluded from Gross Area.
- PERIMETER OF BLDG. WHERE FINISH FLOOR > 48" BELOW FINISH GRADE FOR LESS THAN 50% OF PERIMETER, or more than 50% of the perimeter but the entire facade facing the City is exposed, therefore not classified as "Basement".

DRAFT



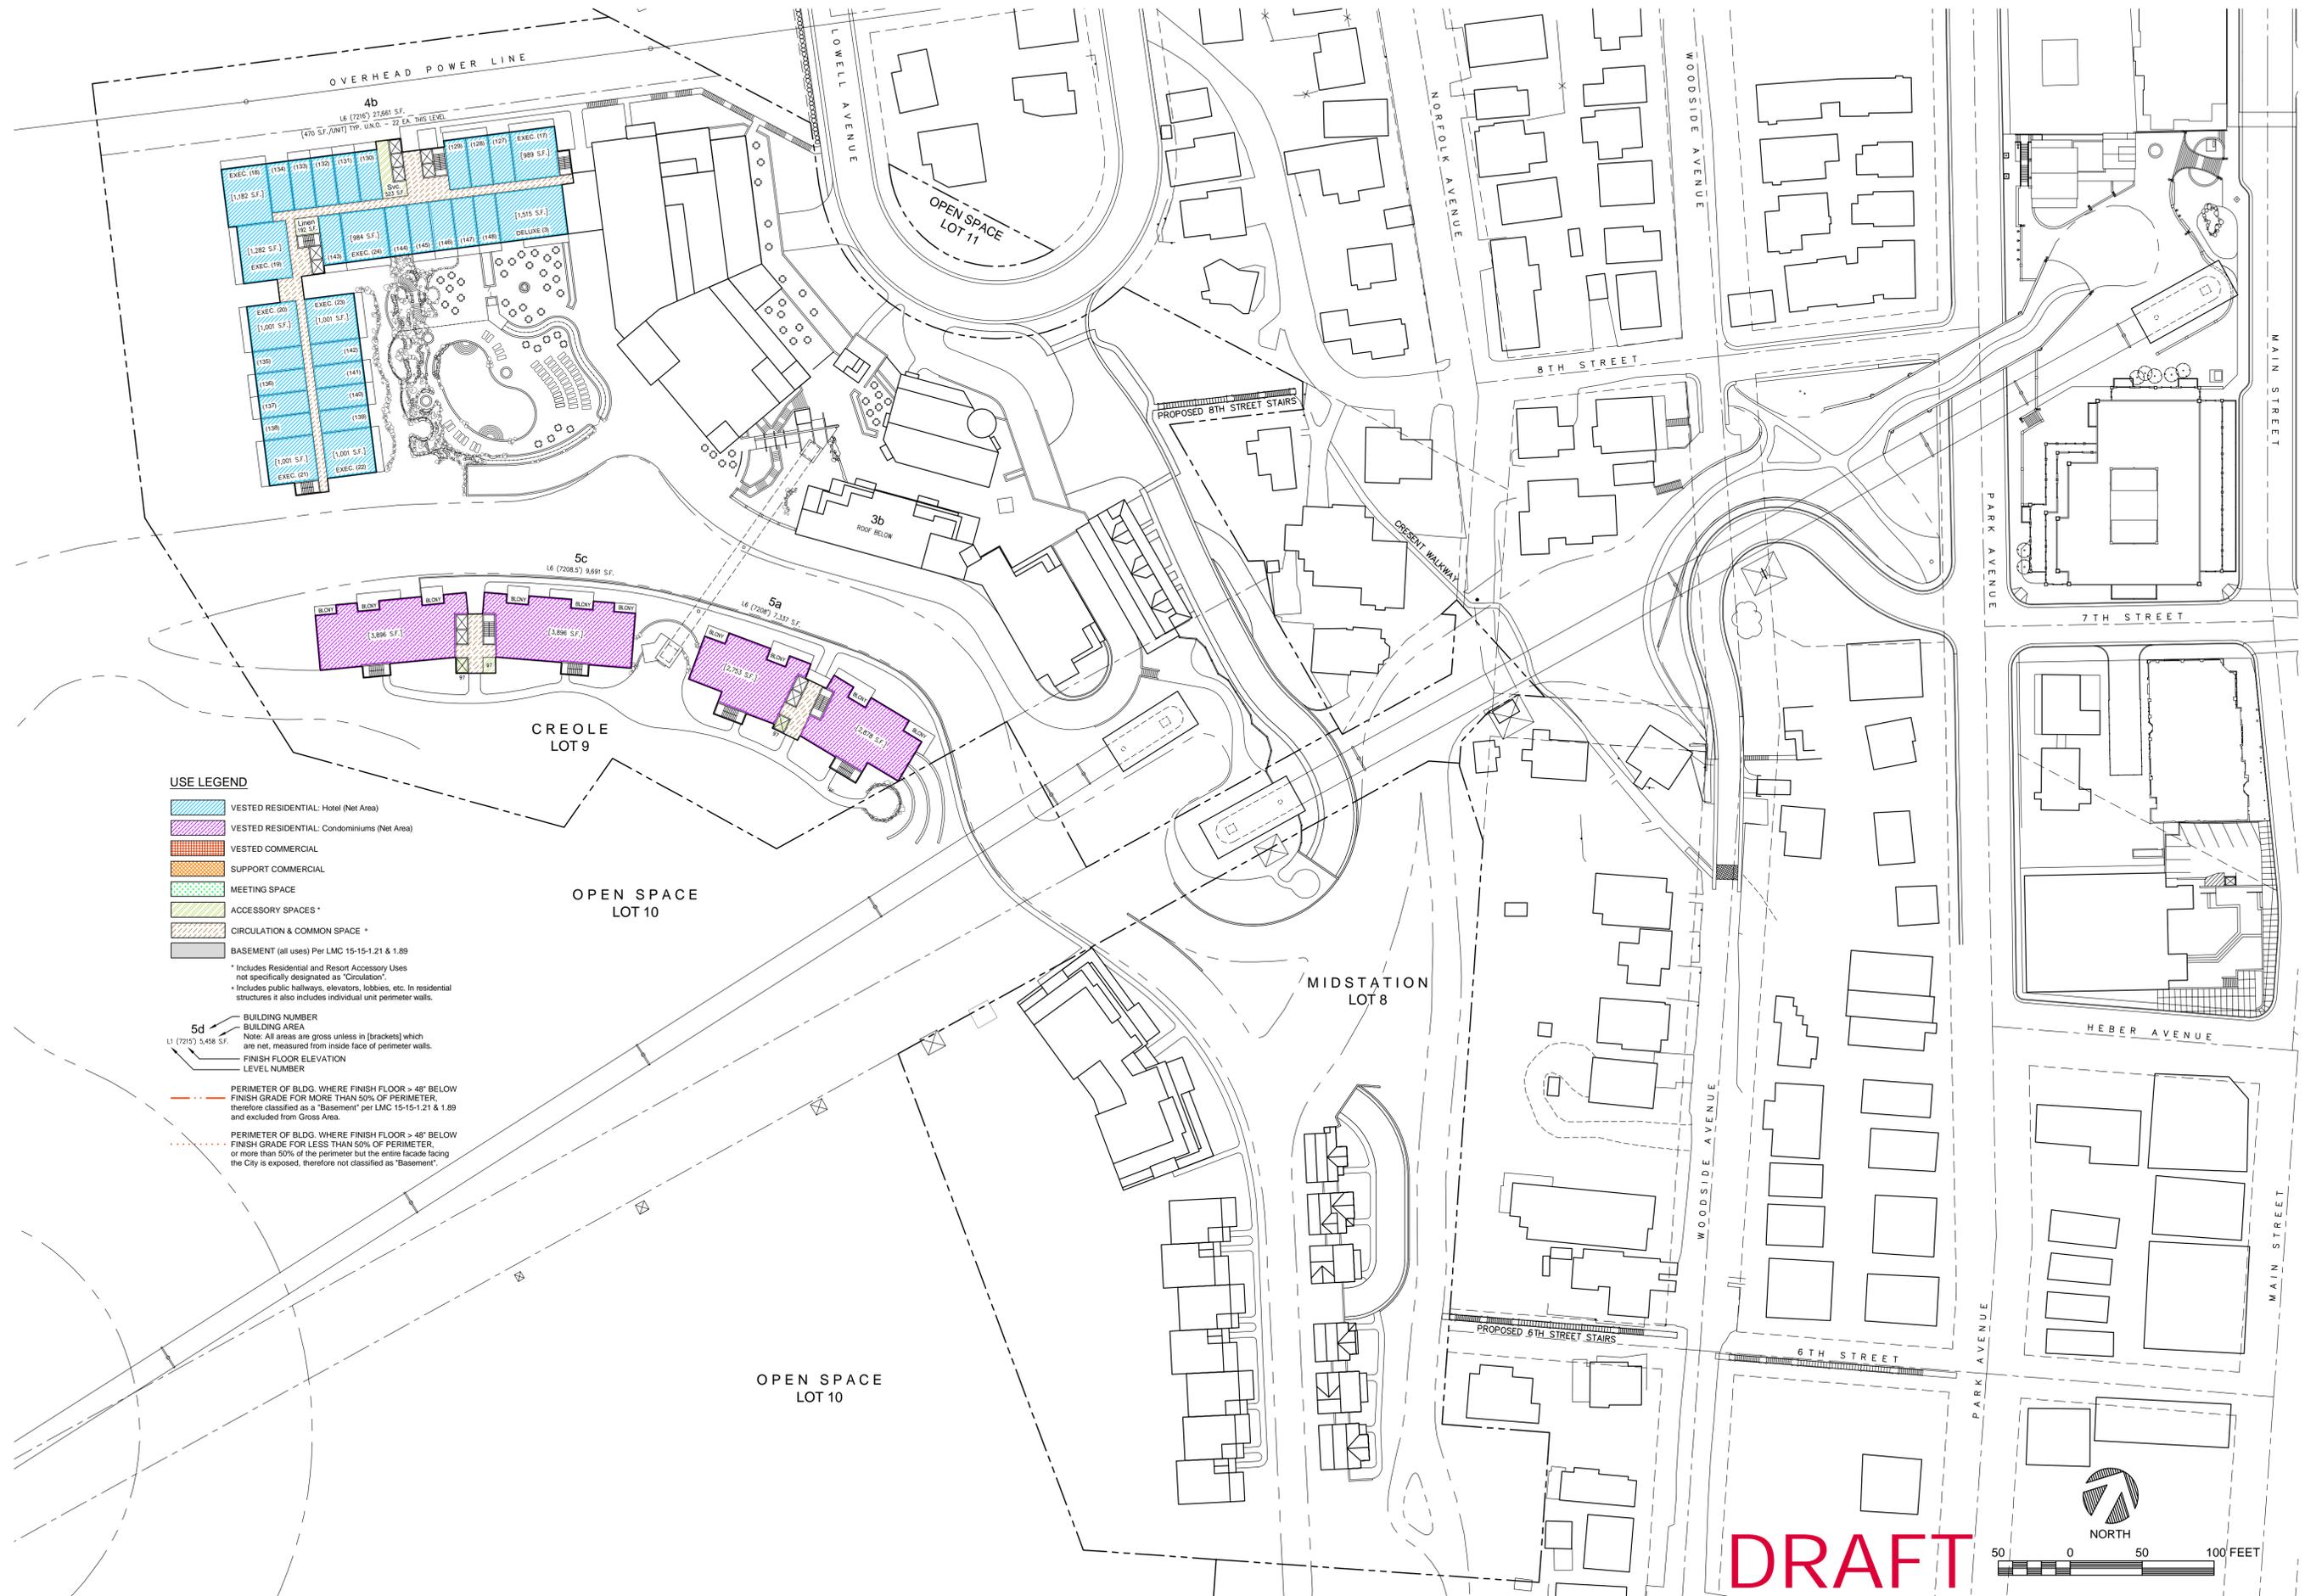

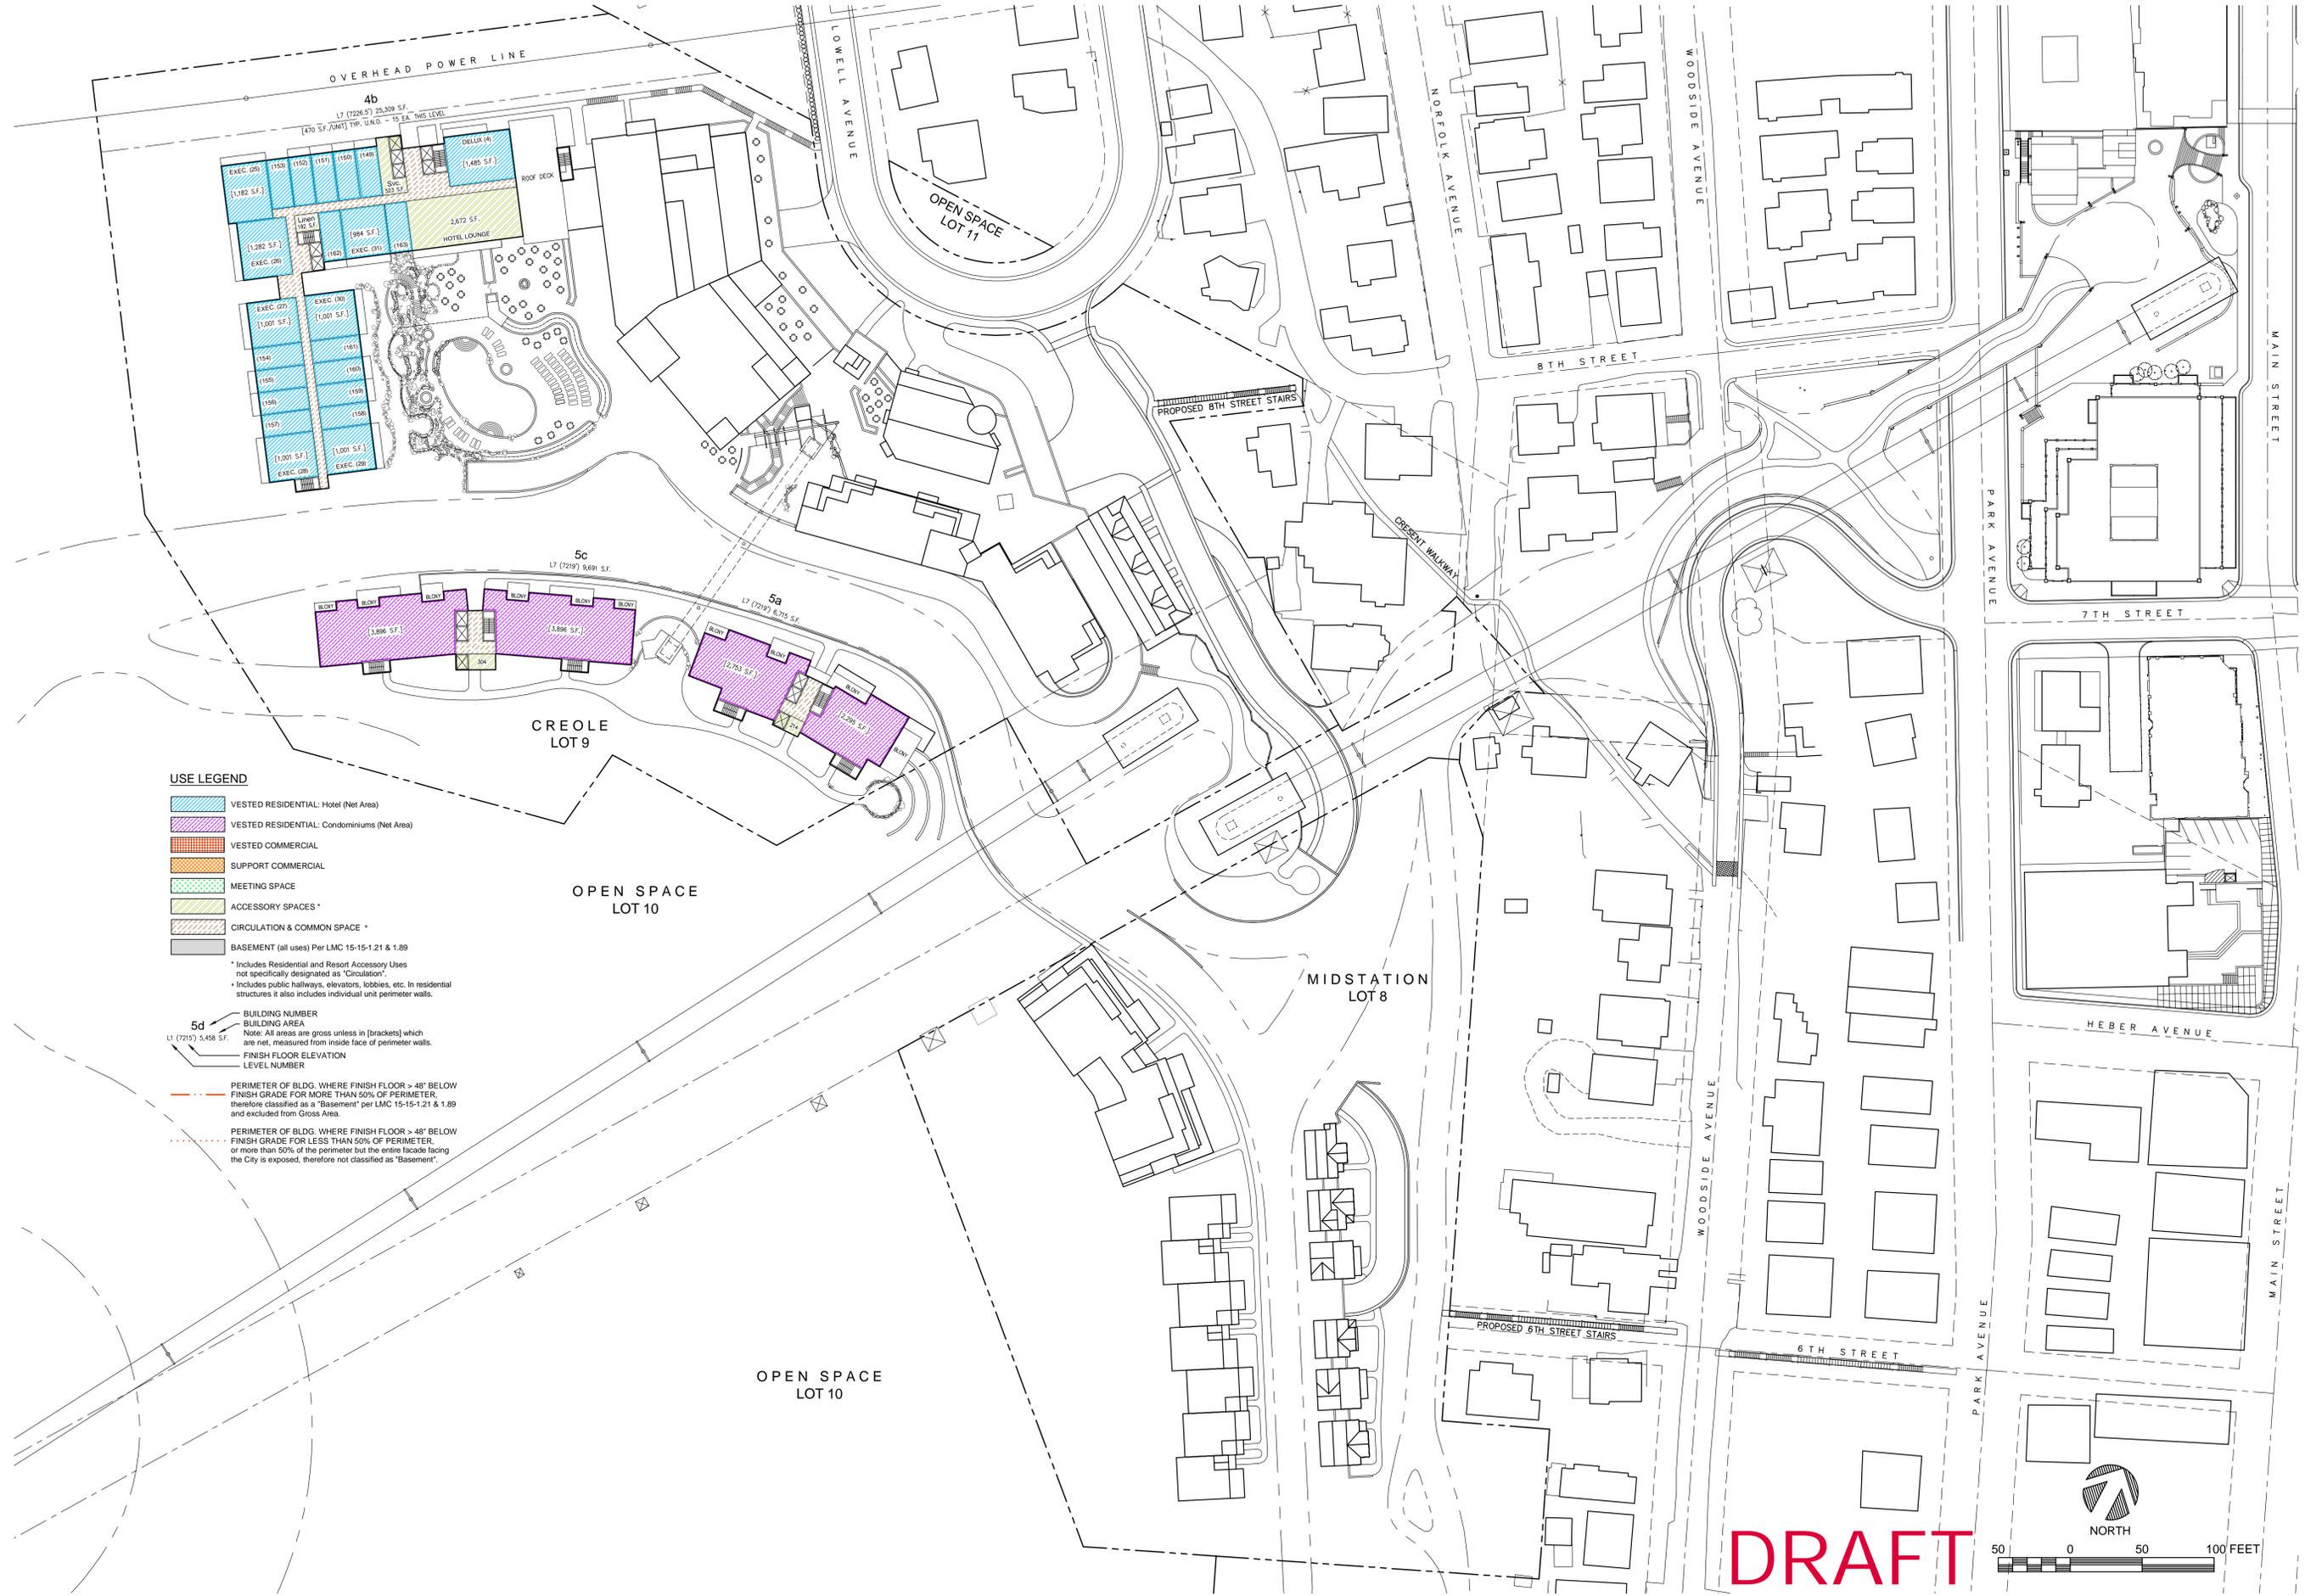



USE LEGEND

- VESTED RESIDENTIAL: Hotel (Net Area)
 - VESTED RESIDENTIAL: Condominiums (Net Area)
 - VESTED COMMERCIAL
 - SUPPORT COMMERCIAL
 - MEETING SPACE
 - ACCESSORY SPACES *
 - CIRCULATION & COMMON SPACE *
 - BASEMENT (all uses) Per LMC 15-15-1.21 & 1.89
- * Includes Residential and Resort Accessory Uses not specifically designated as "Circulation".
* Includes public hallways, elevators, lobbies, etc. In residential structures it also includes individual unit perimeter walls.

- 5d
- BUILDING NUMBER
 - BUILDING AREA
 - Note: All areas are gross unless in [brackets] which are net, measured from inside face of perimeter walls.
 - FINISH FLOOR ELEVATION
 - LEVEL NUMBER
- PERIMETER OF BLDG. WHERE FINISH FLOOR > 48" BELOW FINISH GRADE FOR MORE THAN 50% OF PERIMETER, therefore classified as a "Basement" per LMC 15-15-1.21 & 1.89 and excluded from Gross Area.
- PERIMETER OF BLDG. WHERE FINISH FLOOR > 48" BELOW FINISH GRADE FOR LESS THAN 50% OF PERIMETER, or more than 50% of the perimeter but the entire facade facing the City is exposed, therefore not classified as "Basement".

DRAFT

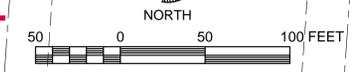

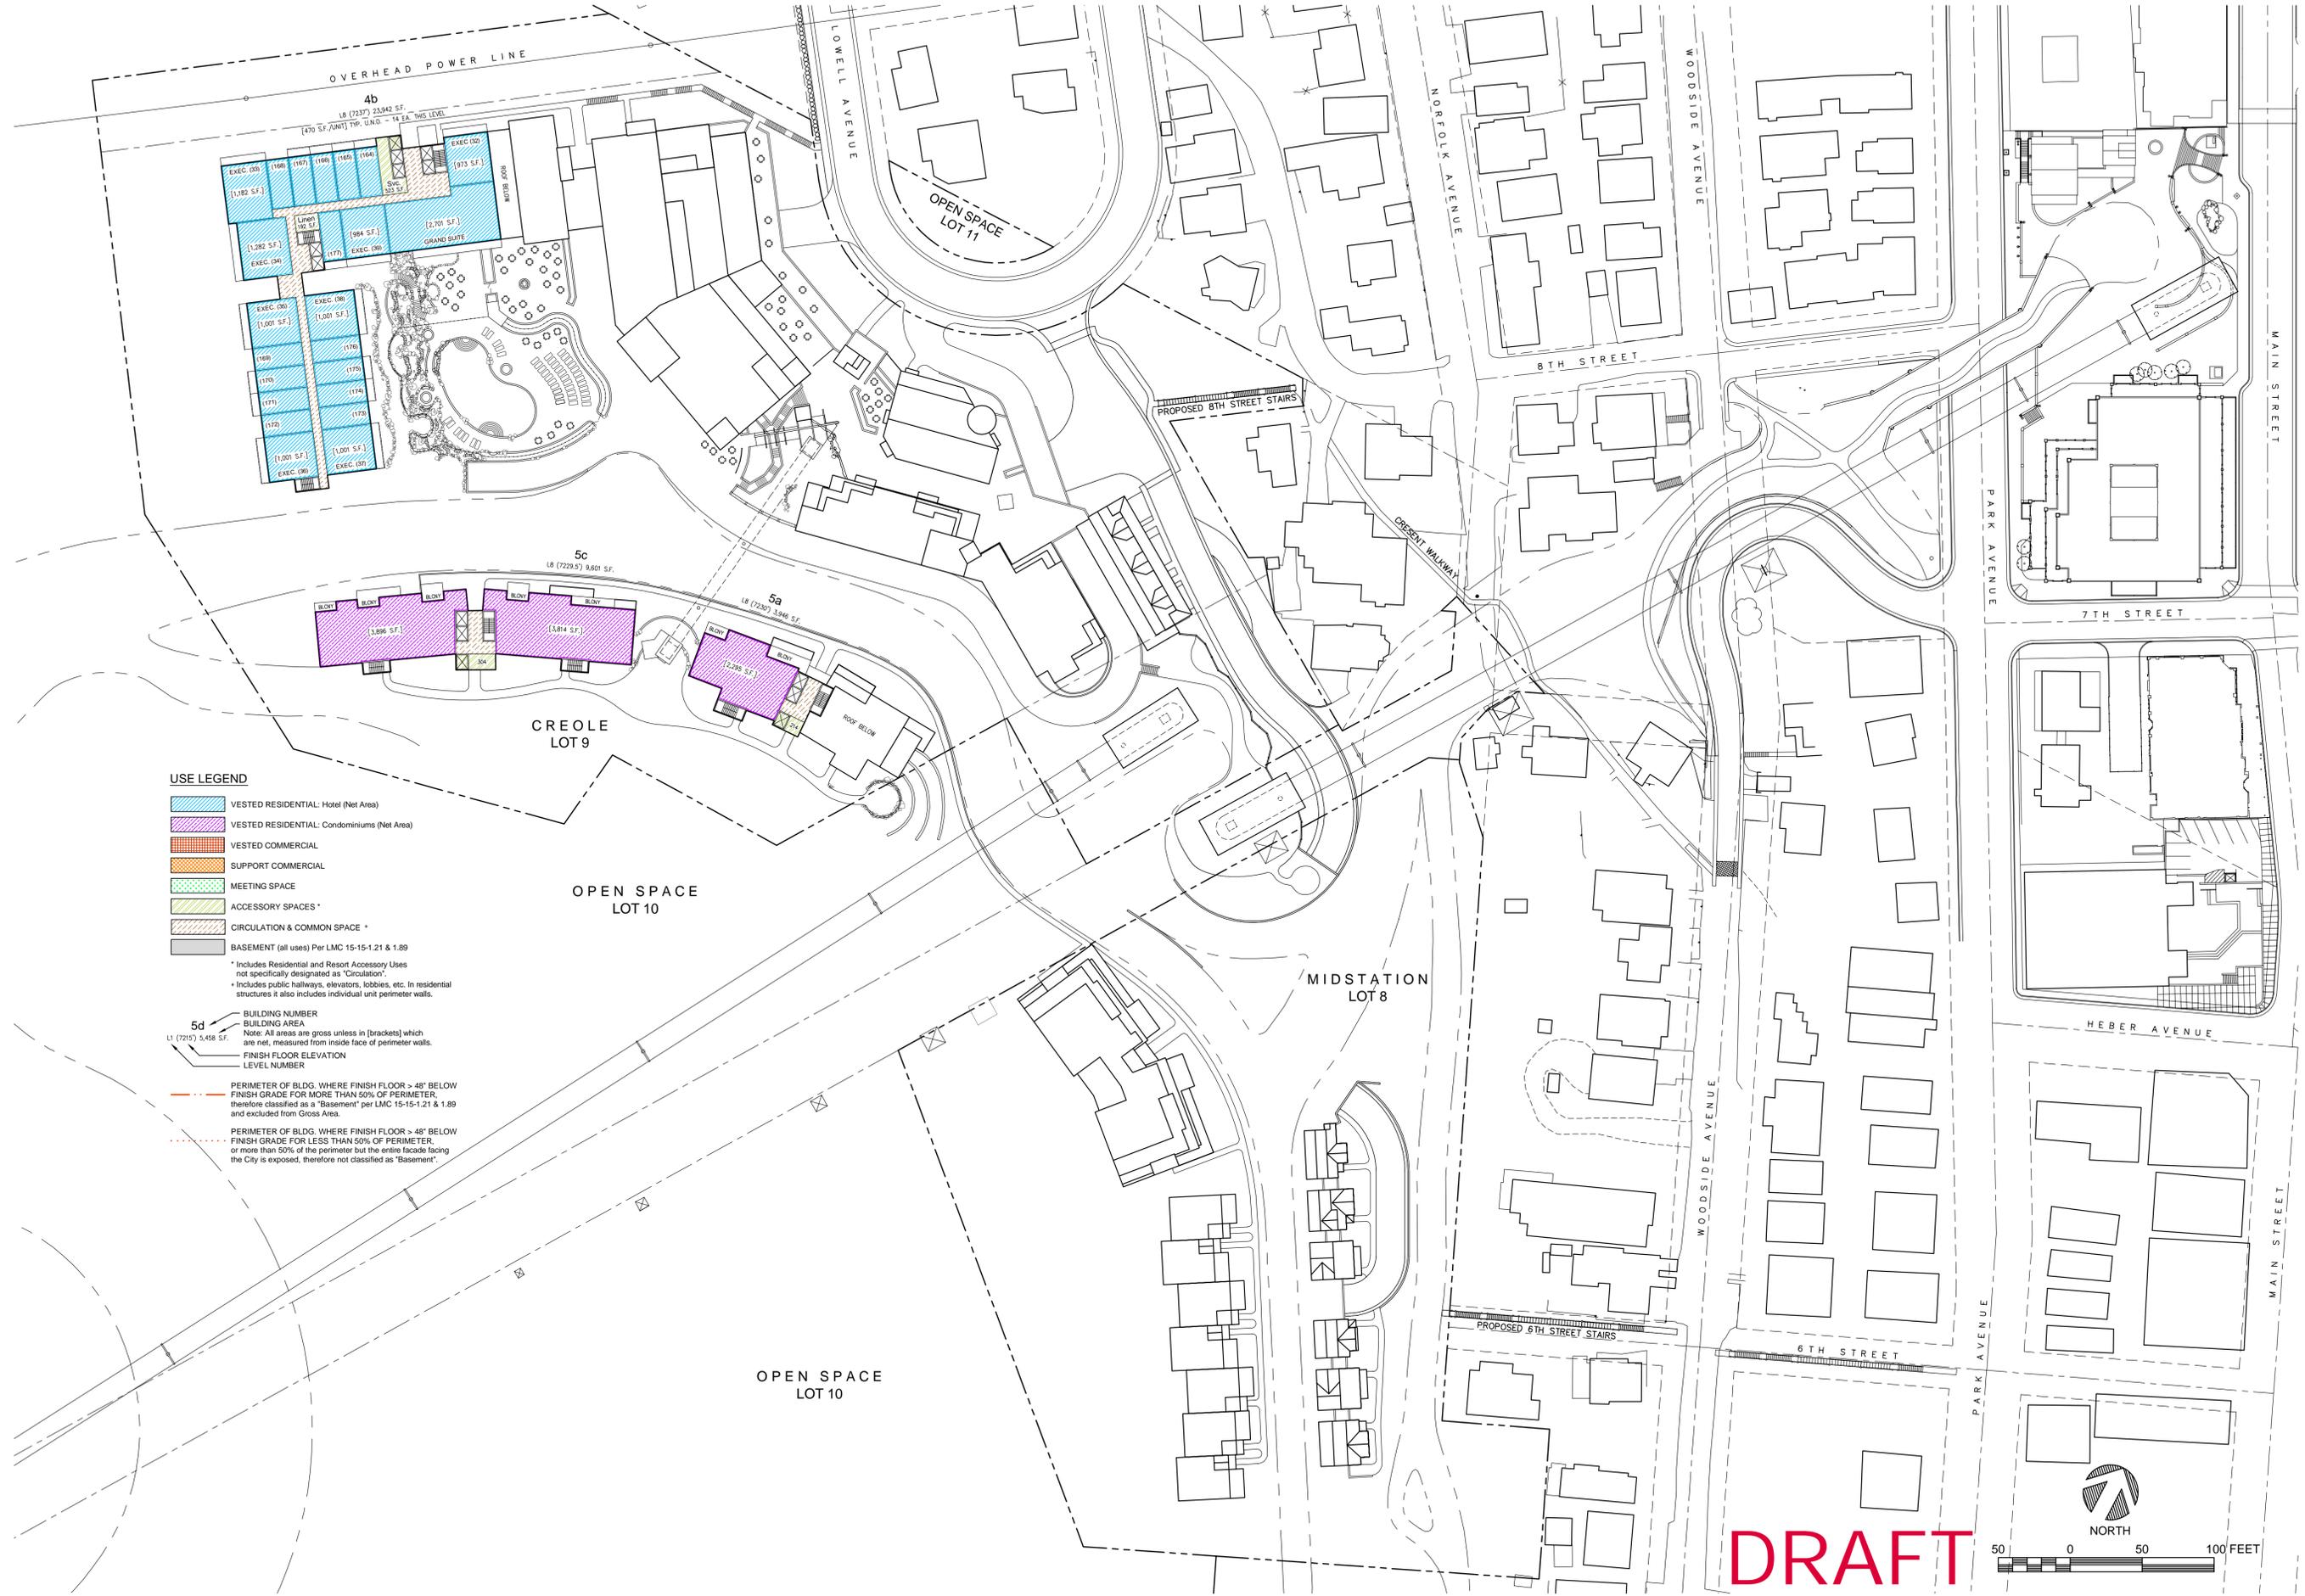



USE LEGEND


- VESTED RESIDENTIAL: Hotel (Net Area)
 - VESTED RESIDENTIAL: Condominiums (Net Area)
 - VESTED COMMERCIAL
 - SUPPORT COMMERCIAL
 - MEETING SPACE
 - ACCESSORY SPACES *
 - CIRCULATION & COMMON SPACE *
 - BASEMENT (all uses) Per LMC 15-15-1.21 & 1.89
- * Includes Residential and Resort Accessory Uses not specifically designated as "Circulation".
* Includes public hallways, elevators, lobbies, etc. In residential structures it also includes individual unit perimeter walls.


- 5d
- BUILDING NUMBER
 - BUILDING AREA
 - Note: All areas are gross unless in [brackets] which are net, measured from inside face of perimeter walls.
 - FINISH FLOOR ELEVATION
 - LEVEL NUMBER
- PERIMETER OF BLDG. WHERE FINISH FLOOR > 48" BELOW FINISH GRADE FOR MORE THAN 50% OF PERIMETER, therefore classified as a "Basement" per LMC 15-15-1.21 & 1.89 and excluded from Gross Area.
- PERIMETER OF BLDG. WHERE FINISH FLOOR > 48" BELOW FINISH GRADE FOR LESS THAN 50% OF PERIMETER, or more than 50% of the perimeter but the entire facade facing the City is exposed, therefore not classified as "Basement".

DRAFT

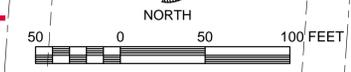

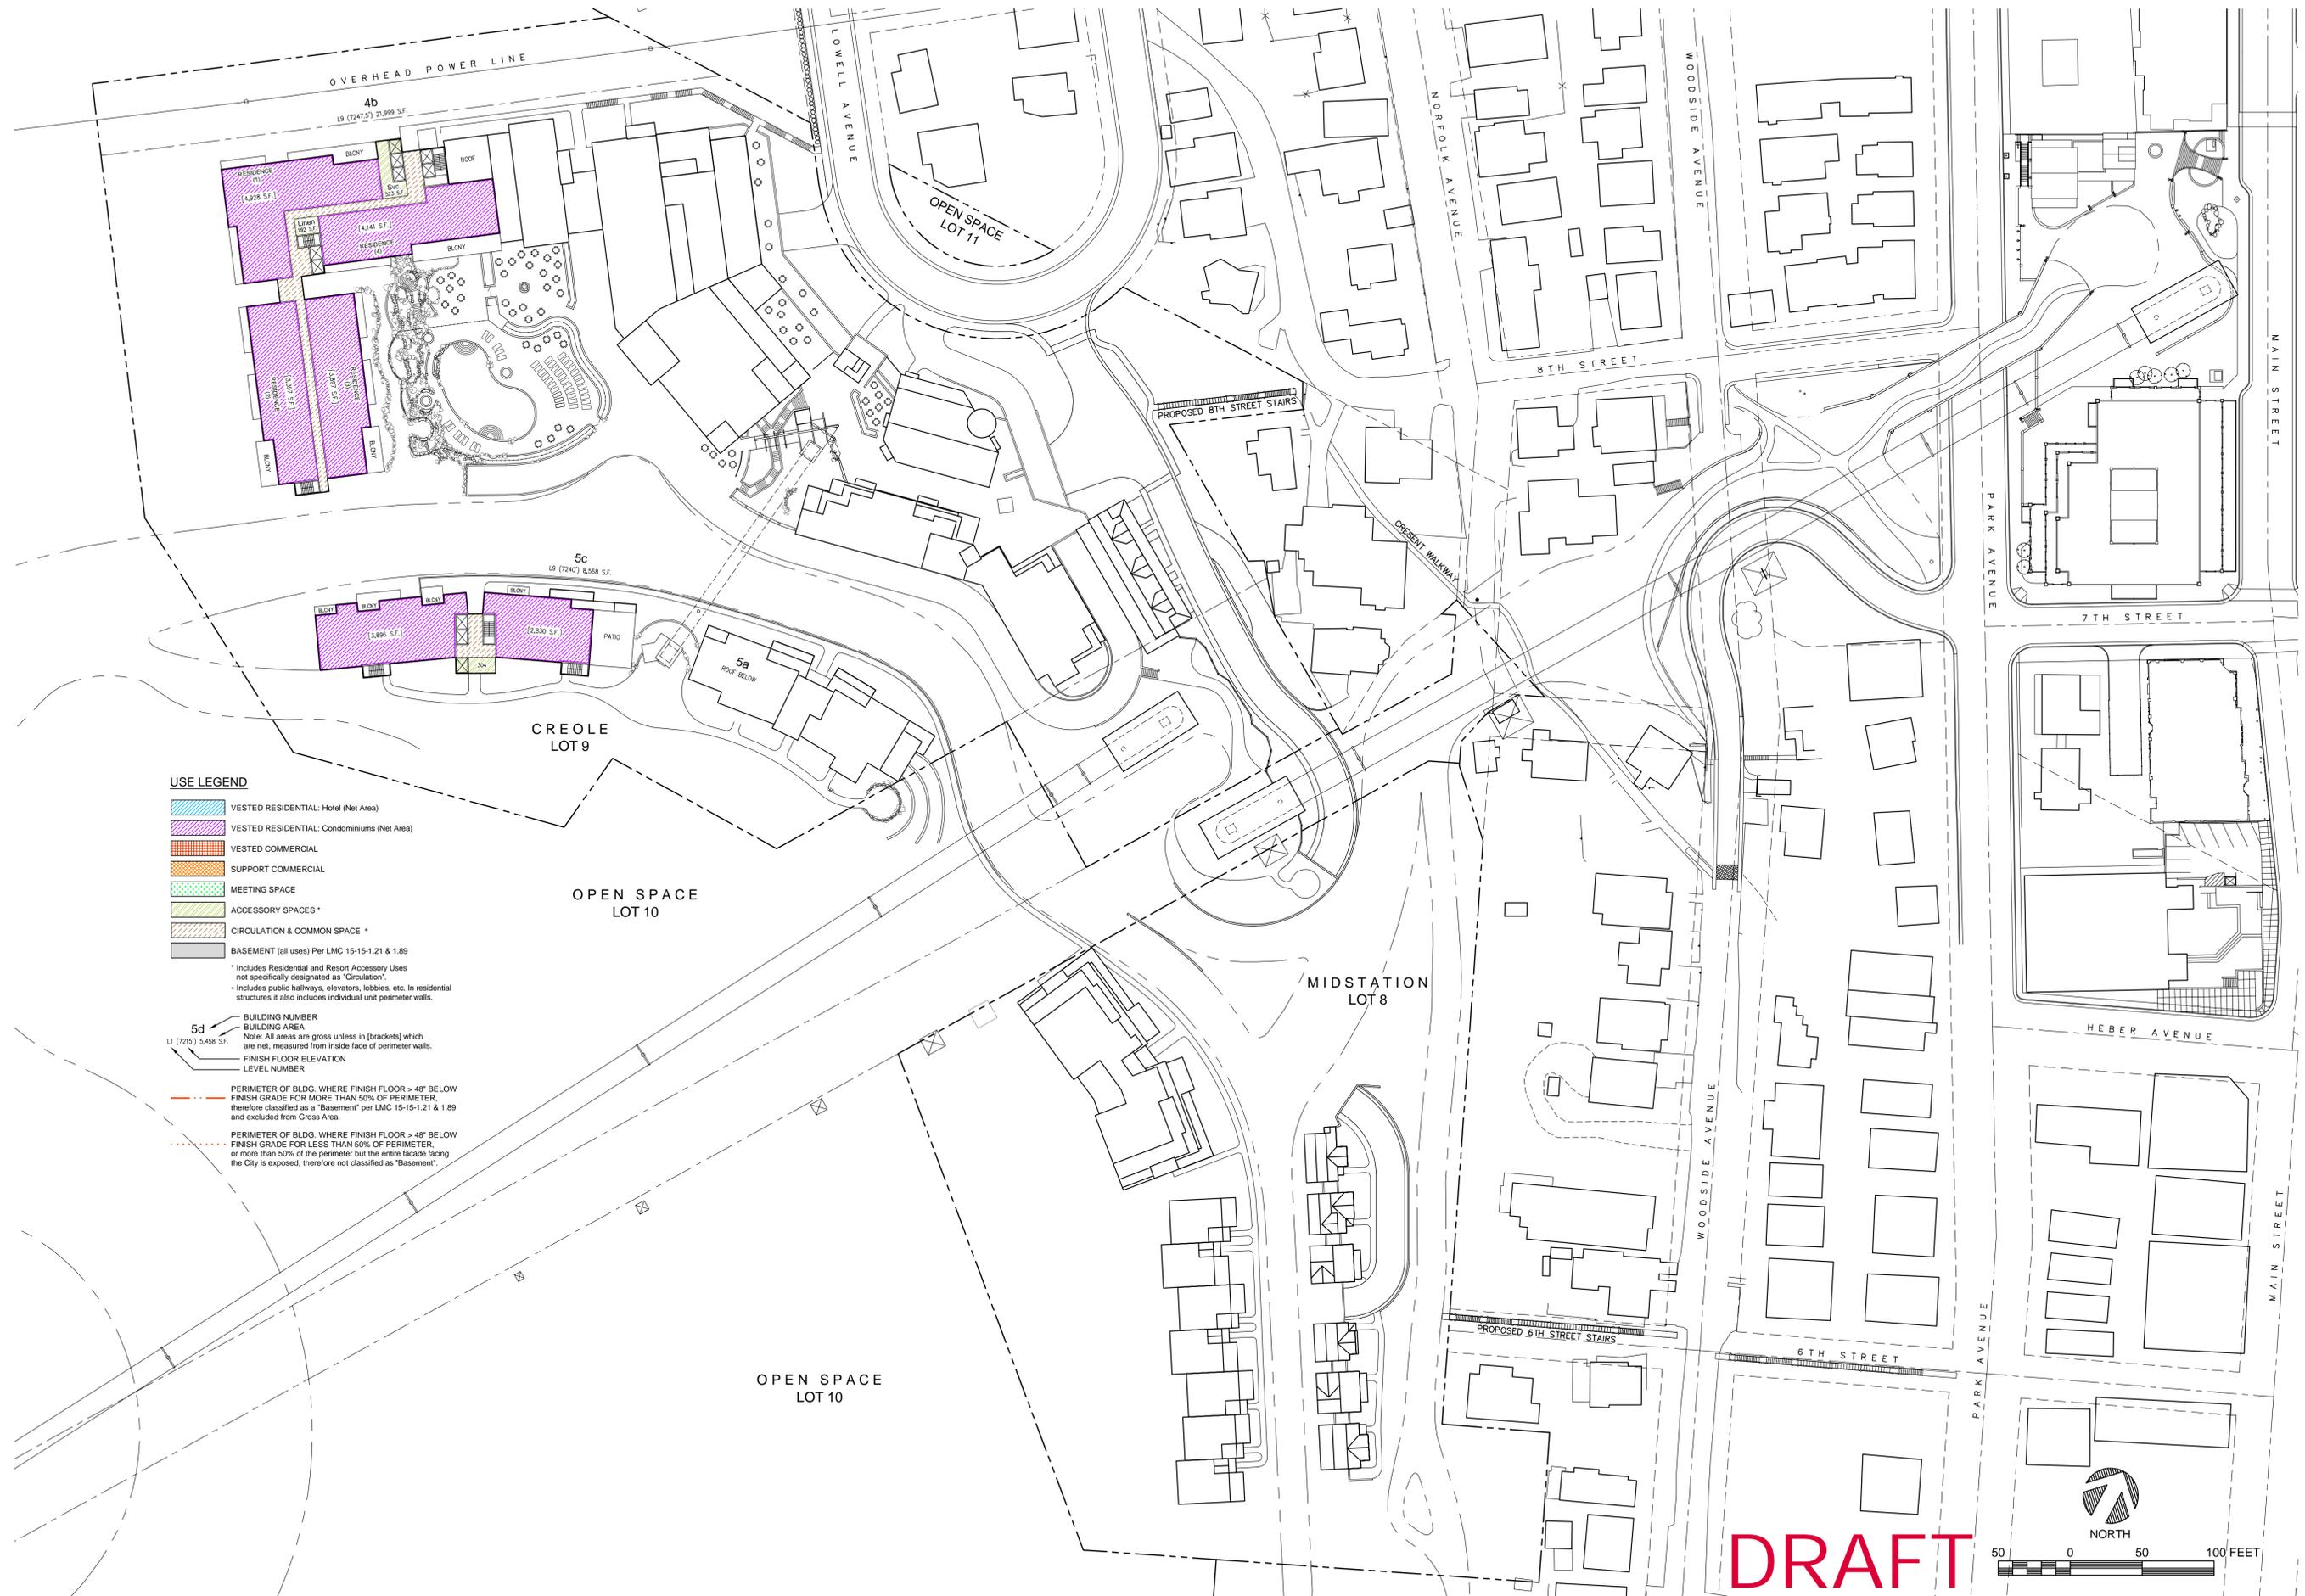

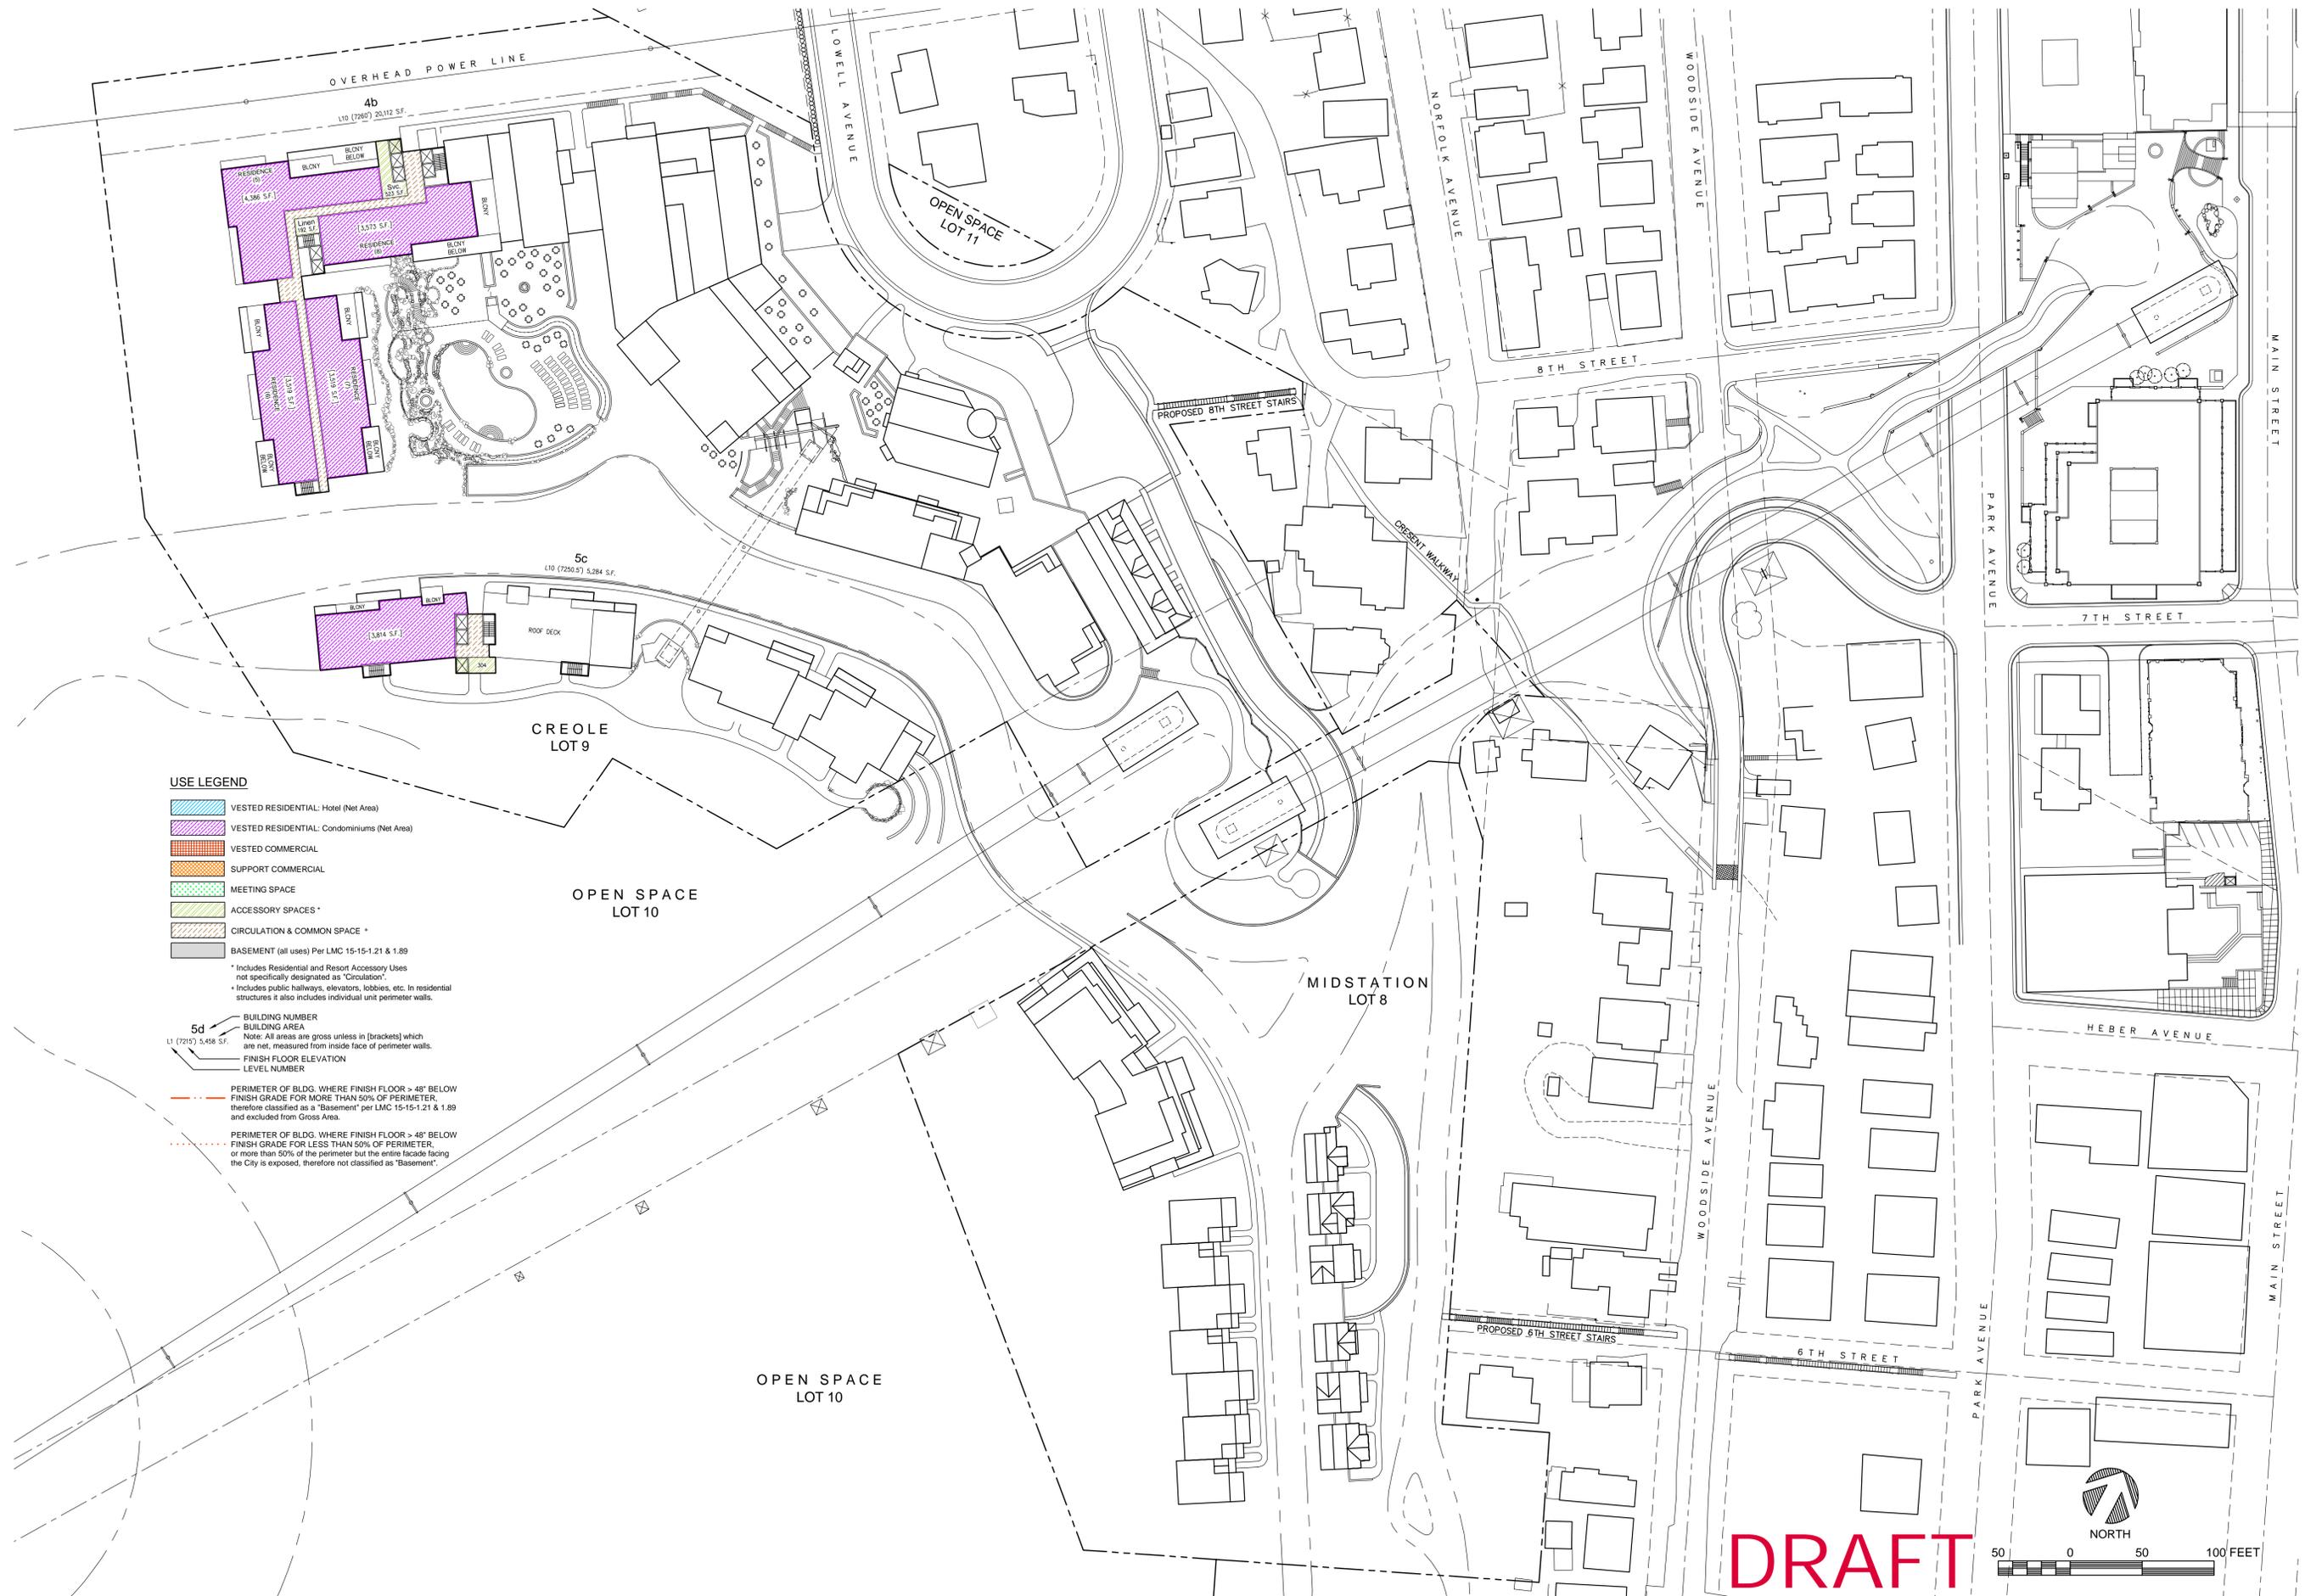

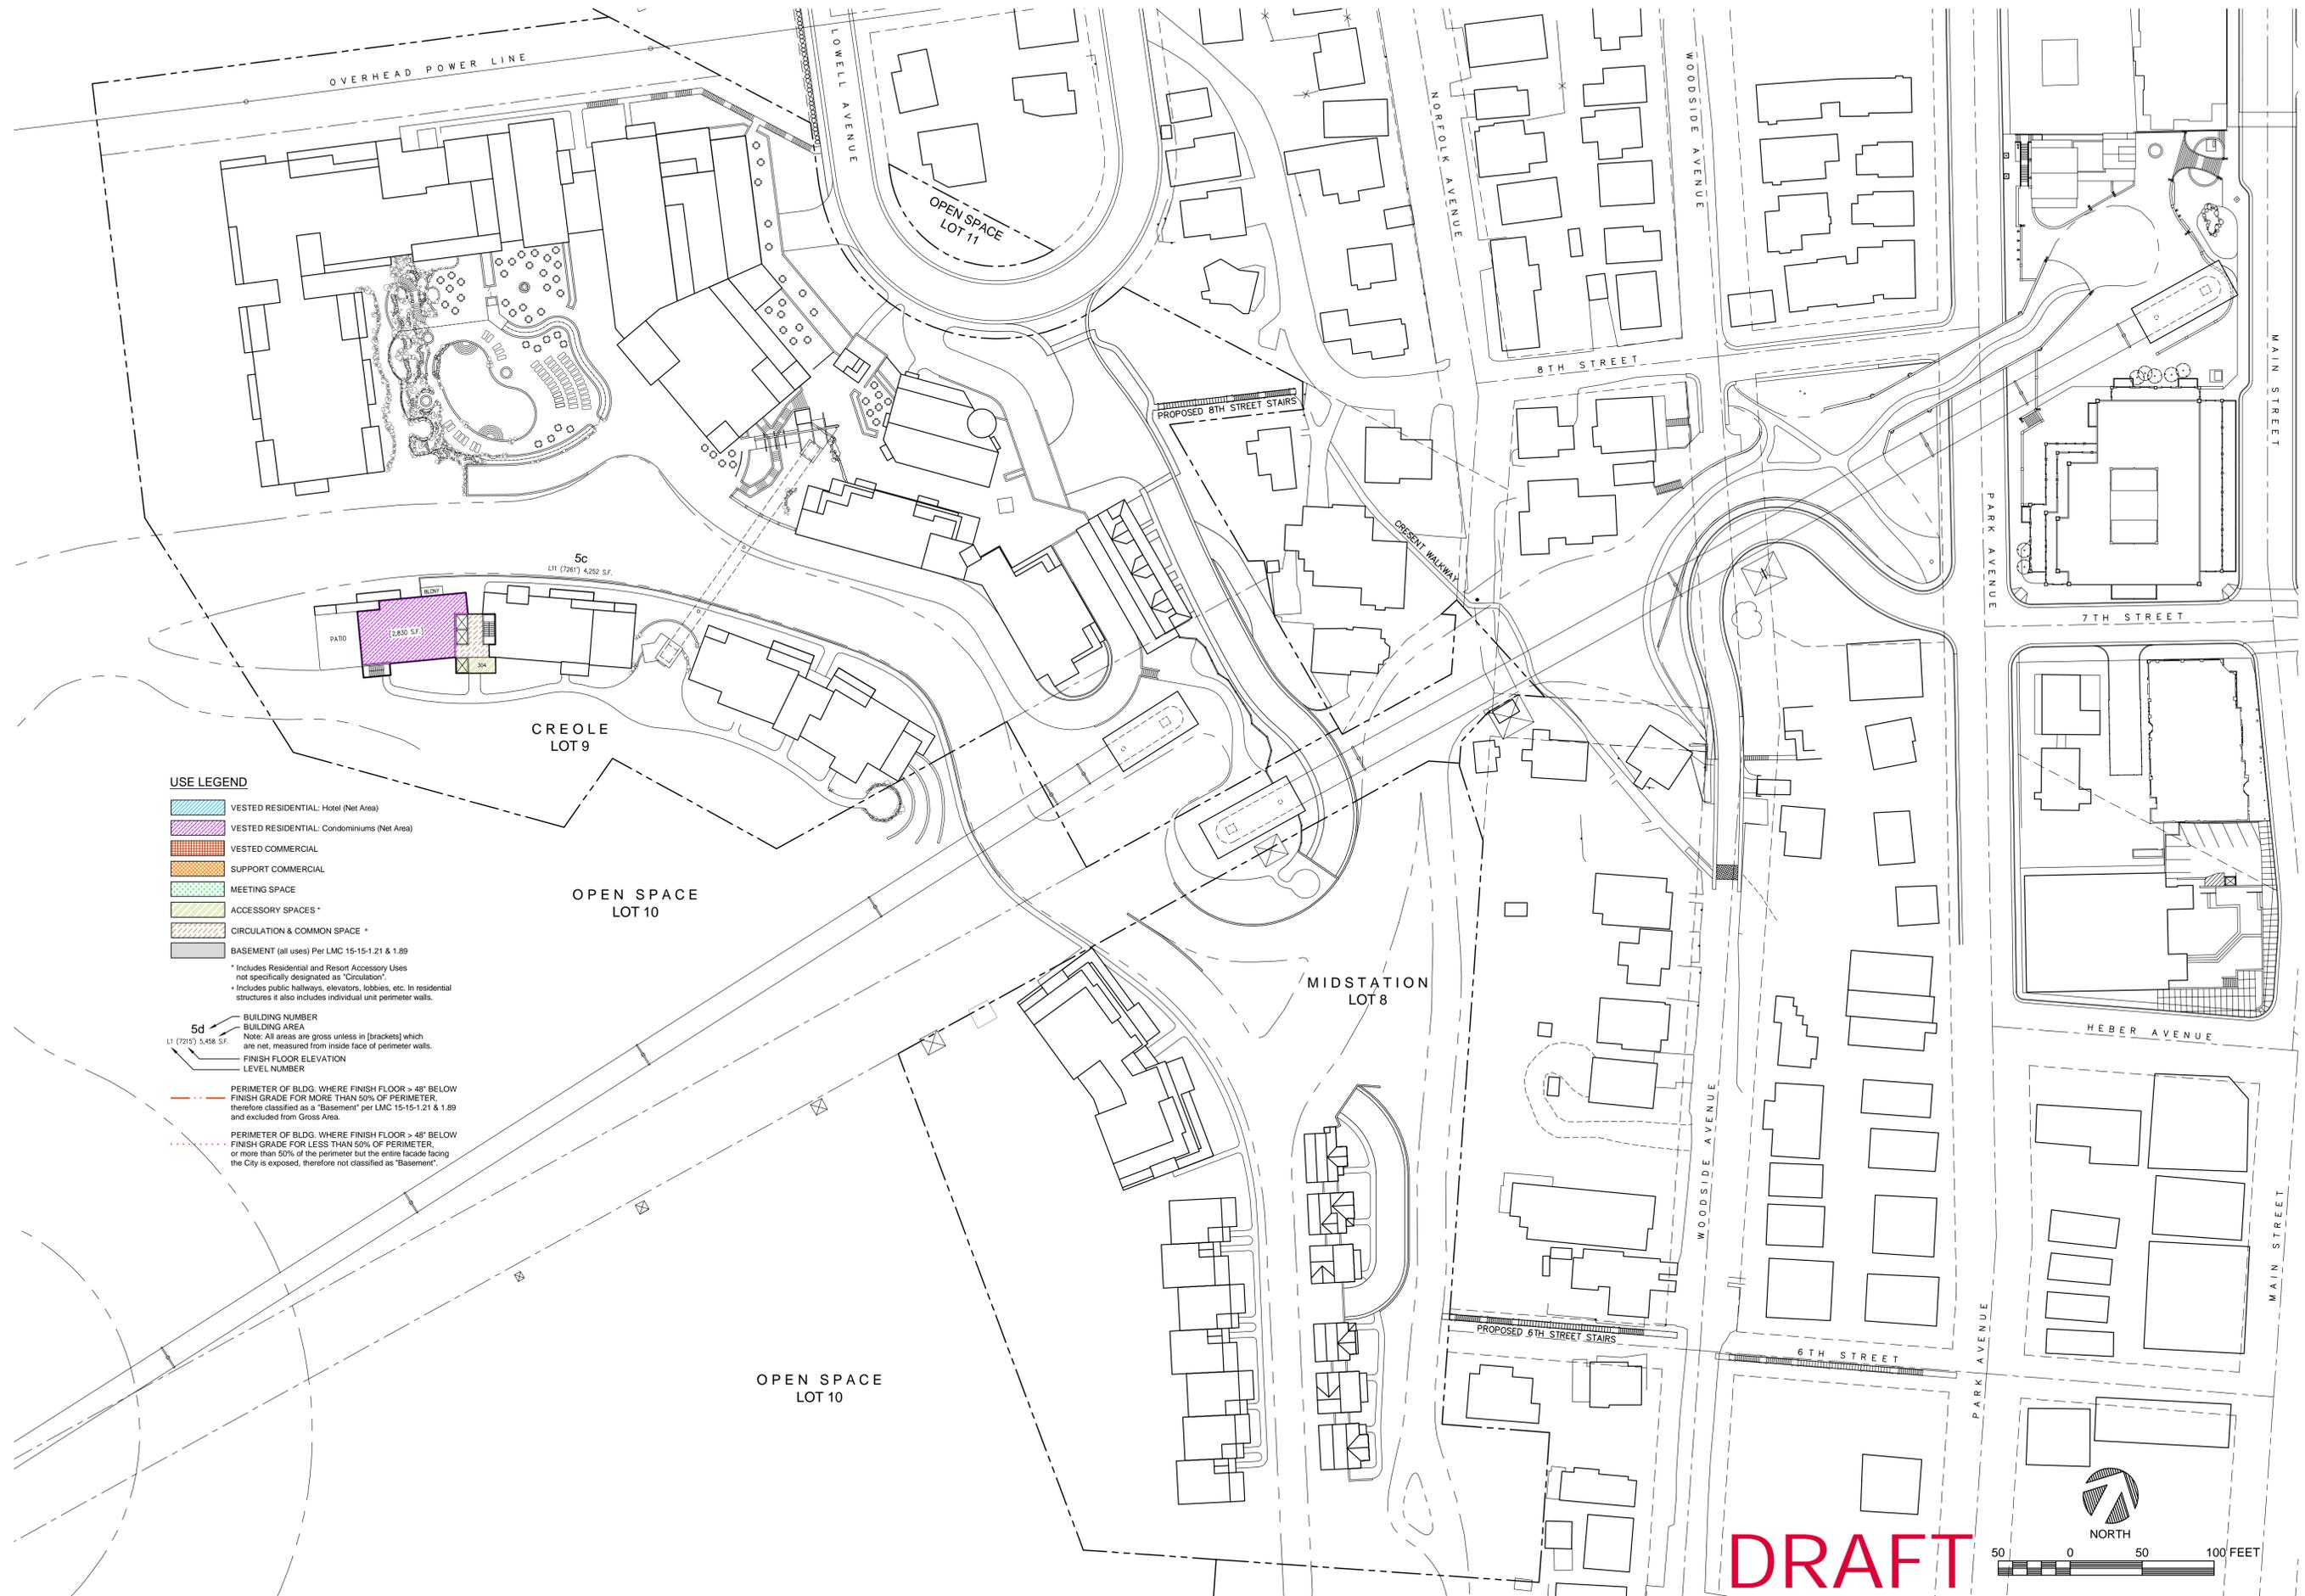

USE LEGEND

- VESTED RESIDENTIAL: Hotel (Net Area)
 - VESTED RESIDENTIAL: Condominiums (Net Area)
 - VESTED COMMERCIAL
 - SUPPORT COMMERCIAL
 - MEETING SPACE
 - ACCESSORY SPACES *
 - CIRCULATION & COMMON SPACE *
 - BASEMENT (all uses) Per LMC 15-15-1.21 & 1.89
- * Includes Residential and Resort Accessory Uses not specifically designated as "Circulation".
* Includes public hallways, elevators, lobbies, etc. In residential structures it also includes individual unit perimeter walls.

- 5d** BUILDING NUMBER
LI: (7215) 5,458 S.F.
- 5c** BUILDING AREA
LI: (7261) 4,252 S.F.
- Note: All areas are gross unless in [brackets] which are net, measured from inside face of perimeter walls.
- FINISH FLOOR ELEVATION
LEVEL NUMBER
- PERIMETER OF BLDG. WHERE FINISH FLOOR > 48" BELOW FINISH GRADE FOR MORE THAN 50% OF PERIMETER, therefore classified as a "Basement" per LMC 15-15-1.21 & 1.89 and excluded from Gross Area.
- PERIMETER OF BLDG. WHERE FINISH FLOOR > 48" BELOW FINISH GRADE FOR LESS THAN 50% OF PERIMETER, or more than 50% of the perimeter but the entire facade facing the City is exposed, therefore not classified as "Basement".

DRAFT

