
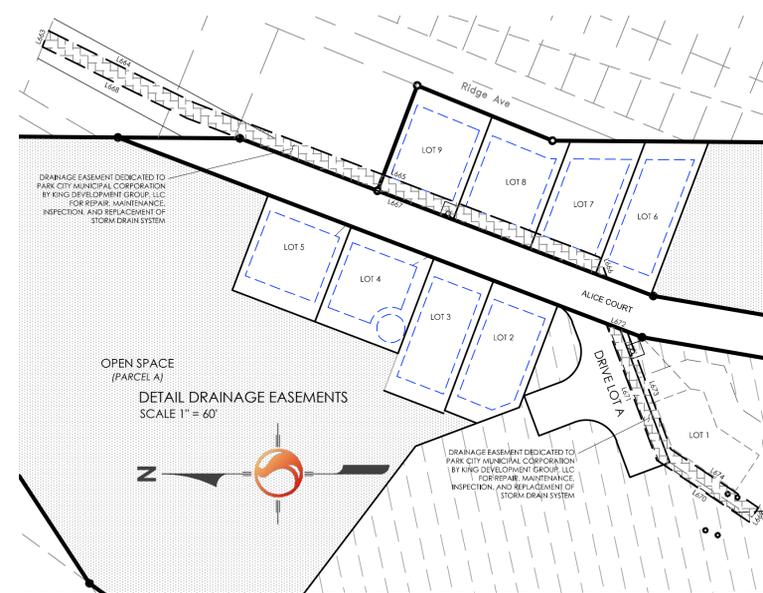


# ALICE CLAIM

LOCATED IN THE NORTHEAST QUARTER OF SECTION 21,  
TOWNSHIP 2 SOUTH, RANGE 4 EAST, SALT LAKE BASE & MERIDIAN  
SUMMIT COUNTY, UTAH

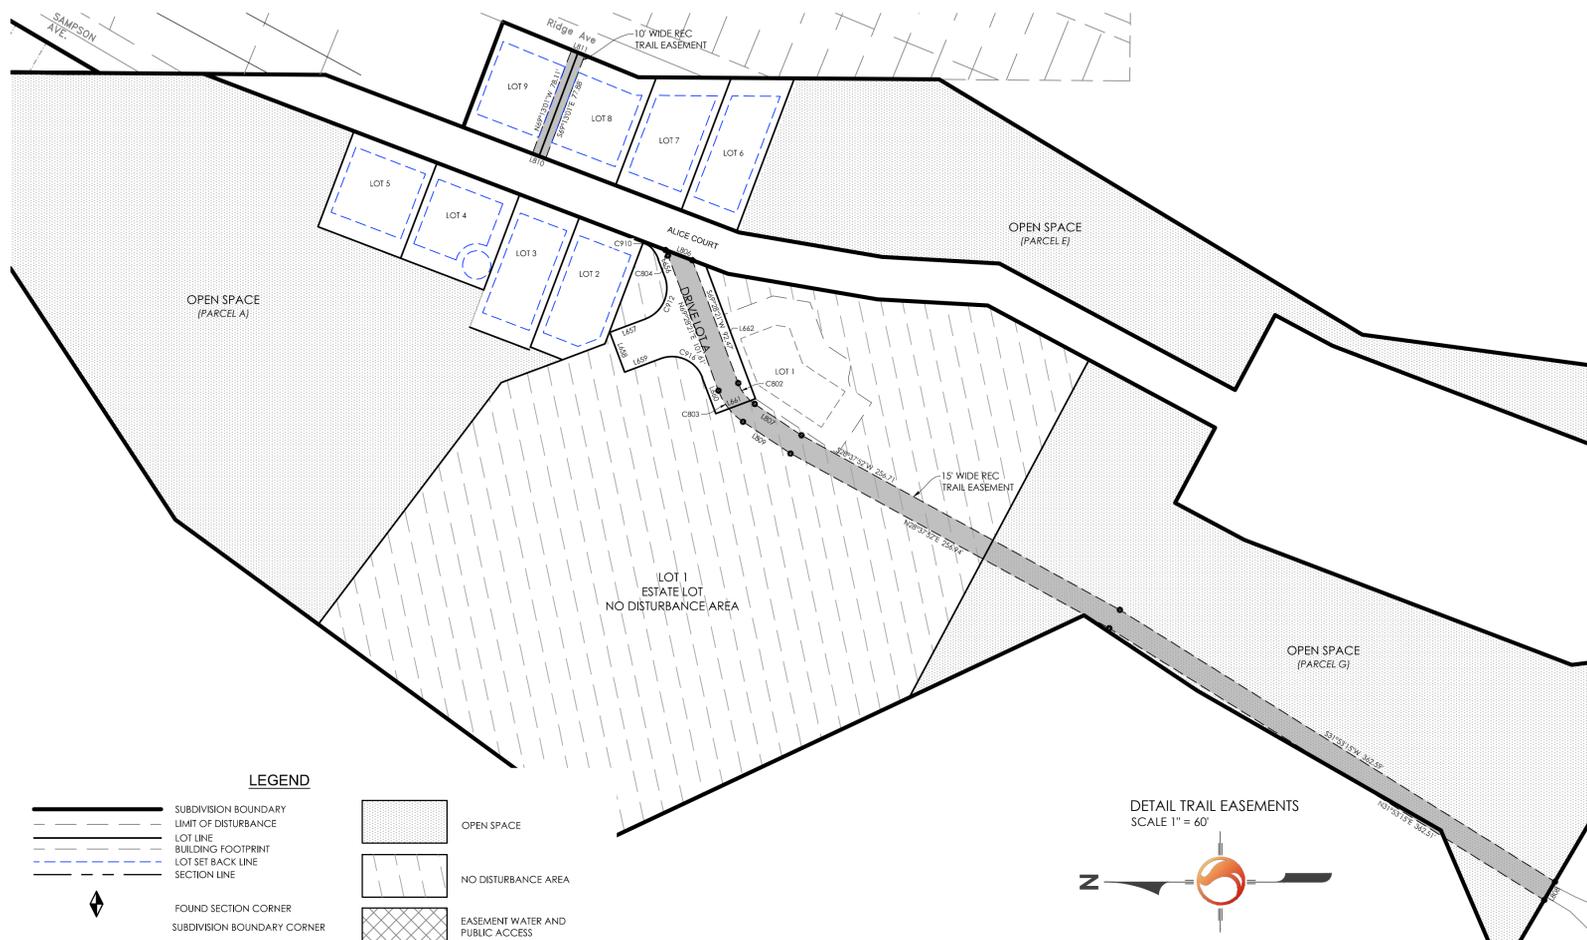


CURVE #	RADIUS	LENGTH	DELTA	CHORD BEARING	CHORD DISTANCE
C802	30.50	19.09	33°51'10"	S31°32'46"W	18.78
C803	45.50	28.47	33°51'10"	N31°32'46"E	28.01
C804	30.50	4.33	81°07'30"	N48°24'34"E	4.32

LINE #	DIRECTION	LENGTH
L806	S20°47'00"W	20.38
L807	S33°37'12"W	39.71
L808	N39°26'30"W	15.00
L809	N33°37'12"E	40.36
L810	S20°47'01"W	10.00
L811	N22°07'48"E	10.00

LINE #	DIRECTION	LENGTH
L663	S47°52'42"E	12.03
L664	S26°11'20"W	114.39
L665	S20°47'00"W	307.05
L666	S49°33'44"W	15.99
L667	N20°47'00"E	318.15
L668	N26°11'20"E	114.10
L669	N54°23'15"W	12.00
L670	N33°36'45"E	78.81
L671	N49°33'44"E	102.80
L672	S20°47'00"W	15.95
L673	S49°33'44"W	88.40
L674	S33°36'45"W	74.42

**LEGEND**

	SUBDIVISION BOUNDARY		OPEN SPACE
	LIMIT OF DISTURBANCE		NO DISTURBANCE AREA
	LOT LINE		EASEMENT WATER AND PUBLIC ACCESS
	BUILDING FOOTPRINT		PUBLIC RECREATIONAL TRAIL EASEMENT
	LOT SET BACK LINE		
	SECTION LINE		
	FOUND SECTION CORNER		
	SUBDIVISION BOUNDARY CORNER		
	STREET MONUMENT		
	PROPOSED FIRE HYDRANT		

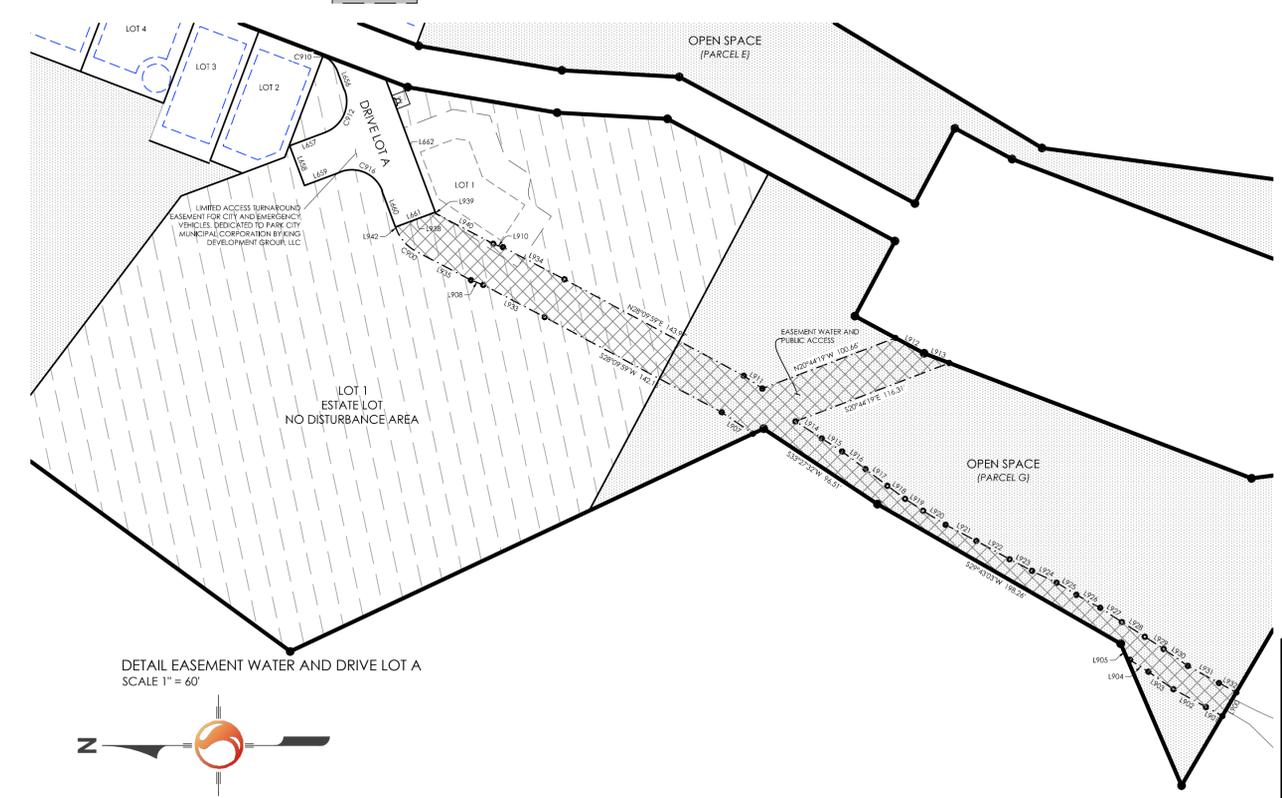


LINE #	LENGTH	DIRECTION
L656	13.42	S69°28'21"W
L657	26.99	N20°29'52"W
L658	30.00	S69°28'21"W
L659	27.00	S20°31'39"E
L660	27.00	S69°28'21"W
L661	30.00	S20°31'39"E
L662	100.45	N69°28'21"E

CURVE #	RADIUS	LENGTH	DELTA	CHORD BEARING	CHORD DISTANCE
C910	23.00	19.55	48°41'20"	S45°07'41"W	18.95
C912	23.00	36.14	90°01'47"	N65°30'45"W	32.54
C916	23.00	36.13	90°00'00"	S24°28'21"W	32.53

LINE #	DIRECTION	LENGTH
L900	S59°27'19"E	19.32
L901	S28°43'47"W	13.32
L902	S28°33'46"W	26.21
L903	S34°51'18"W	21.55
L904	S32°54'57"W	15.41
L905	S48°40'25"W	10.66
L907	S34°23'17"W	26.73
L908	S22°03'00"W	9.86
L910	N18°09'55"E	6.83
L911	N34°23'17"E	15.89
L912	N28°07'11"E	22.98
L913	N20°48'11"E	19.14
L914	N32°48'37"E	21.66
L915	N32°33'40"E	17.04
L916	N36°52'23"E	20.64
L917	N37°13'23"E	19.30
L918	N36°13'23"E	15.53
L919	N39°14'29"E	15.53
L920	N31°54'37"E	18.84
L921	N27°43'03"E	24.46
L922	N38°44'42"E	24.62
L923	N27°24'41"E	17.87

CURVE #	RADIUS	LENGTH	DELTA	CHORD BEARING	CHORD DISTANCE
C900	30.00	21.94	41°54'11"	N48°31'16"E	21.45

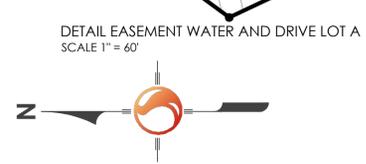

SHEET  
2 OF 2

**ALICE CLAIM**  
LOCATED IN THE NORTHEAST QUARTER OF SECTION 21,  
TOWNSHIP 2 SOUTH, RANGE 4 EAST, SALT LAKE BASE & MERIDIAN  
SUMMIT COUNTY, UTAH




Stantec Consulting Services Inc.  
3995 S 700 E Ste. 300  
Salt Lake City, UT  
84107-2540  
Tel. 801.261.0090  
Fax. 801.266.1671  
www.stantec.com

No.	Revisions	By	Date	Scale	Date Issued
4	Addition of easements	AX	9-13-17		
3	Lot Line Adjustments	JA	2-09-17		
1	Total plot revision	BD	2-02-16		

Project Number	PM
205303057	SB
Filename	Plot Date
03057r_ls_sh2.dwg	09/13/17
Designed By	Drawn By
SB	BD
Checked By	Date
GAC	09/13/17
Scale	Date Issued
1"= 60'	

RECORDED # \_\_\_\_\_  
STATE OF UTAH, COUNTY OF SUMMIT, RECORD AND FIELD THE  
REQUEST OF \_\_\_\_\_  
DATE: \_\_\_\_\_ TIME: \_\_\_\_\_ BOOK: \_\_\_\_\_ PAGE: \_\_\_\_\_  
COUNTY RECORDER

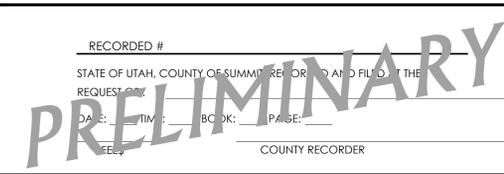

I:\05-206-001\Workgroup\2053\2053\Active\030303057\draining\survey\plot\3057r\_ls\_sh2.dwg  
 9/16/2017 2:54 PM\minnerz\_timothy