


LEGEND

- LOT BOUNDARY
- - - - - LIMIT OF DISTURBANCE/ BUILDING ENVELOPE (ESTATE LOT ONLY)
- BUILDING FOOTPRINT (APPROXIMATE)
- SNOW STORAGE

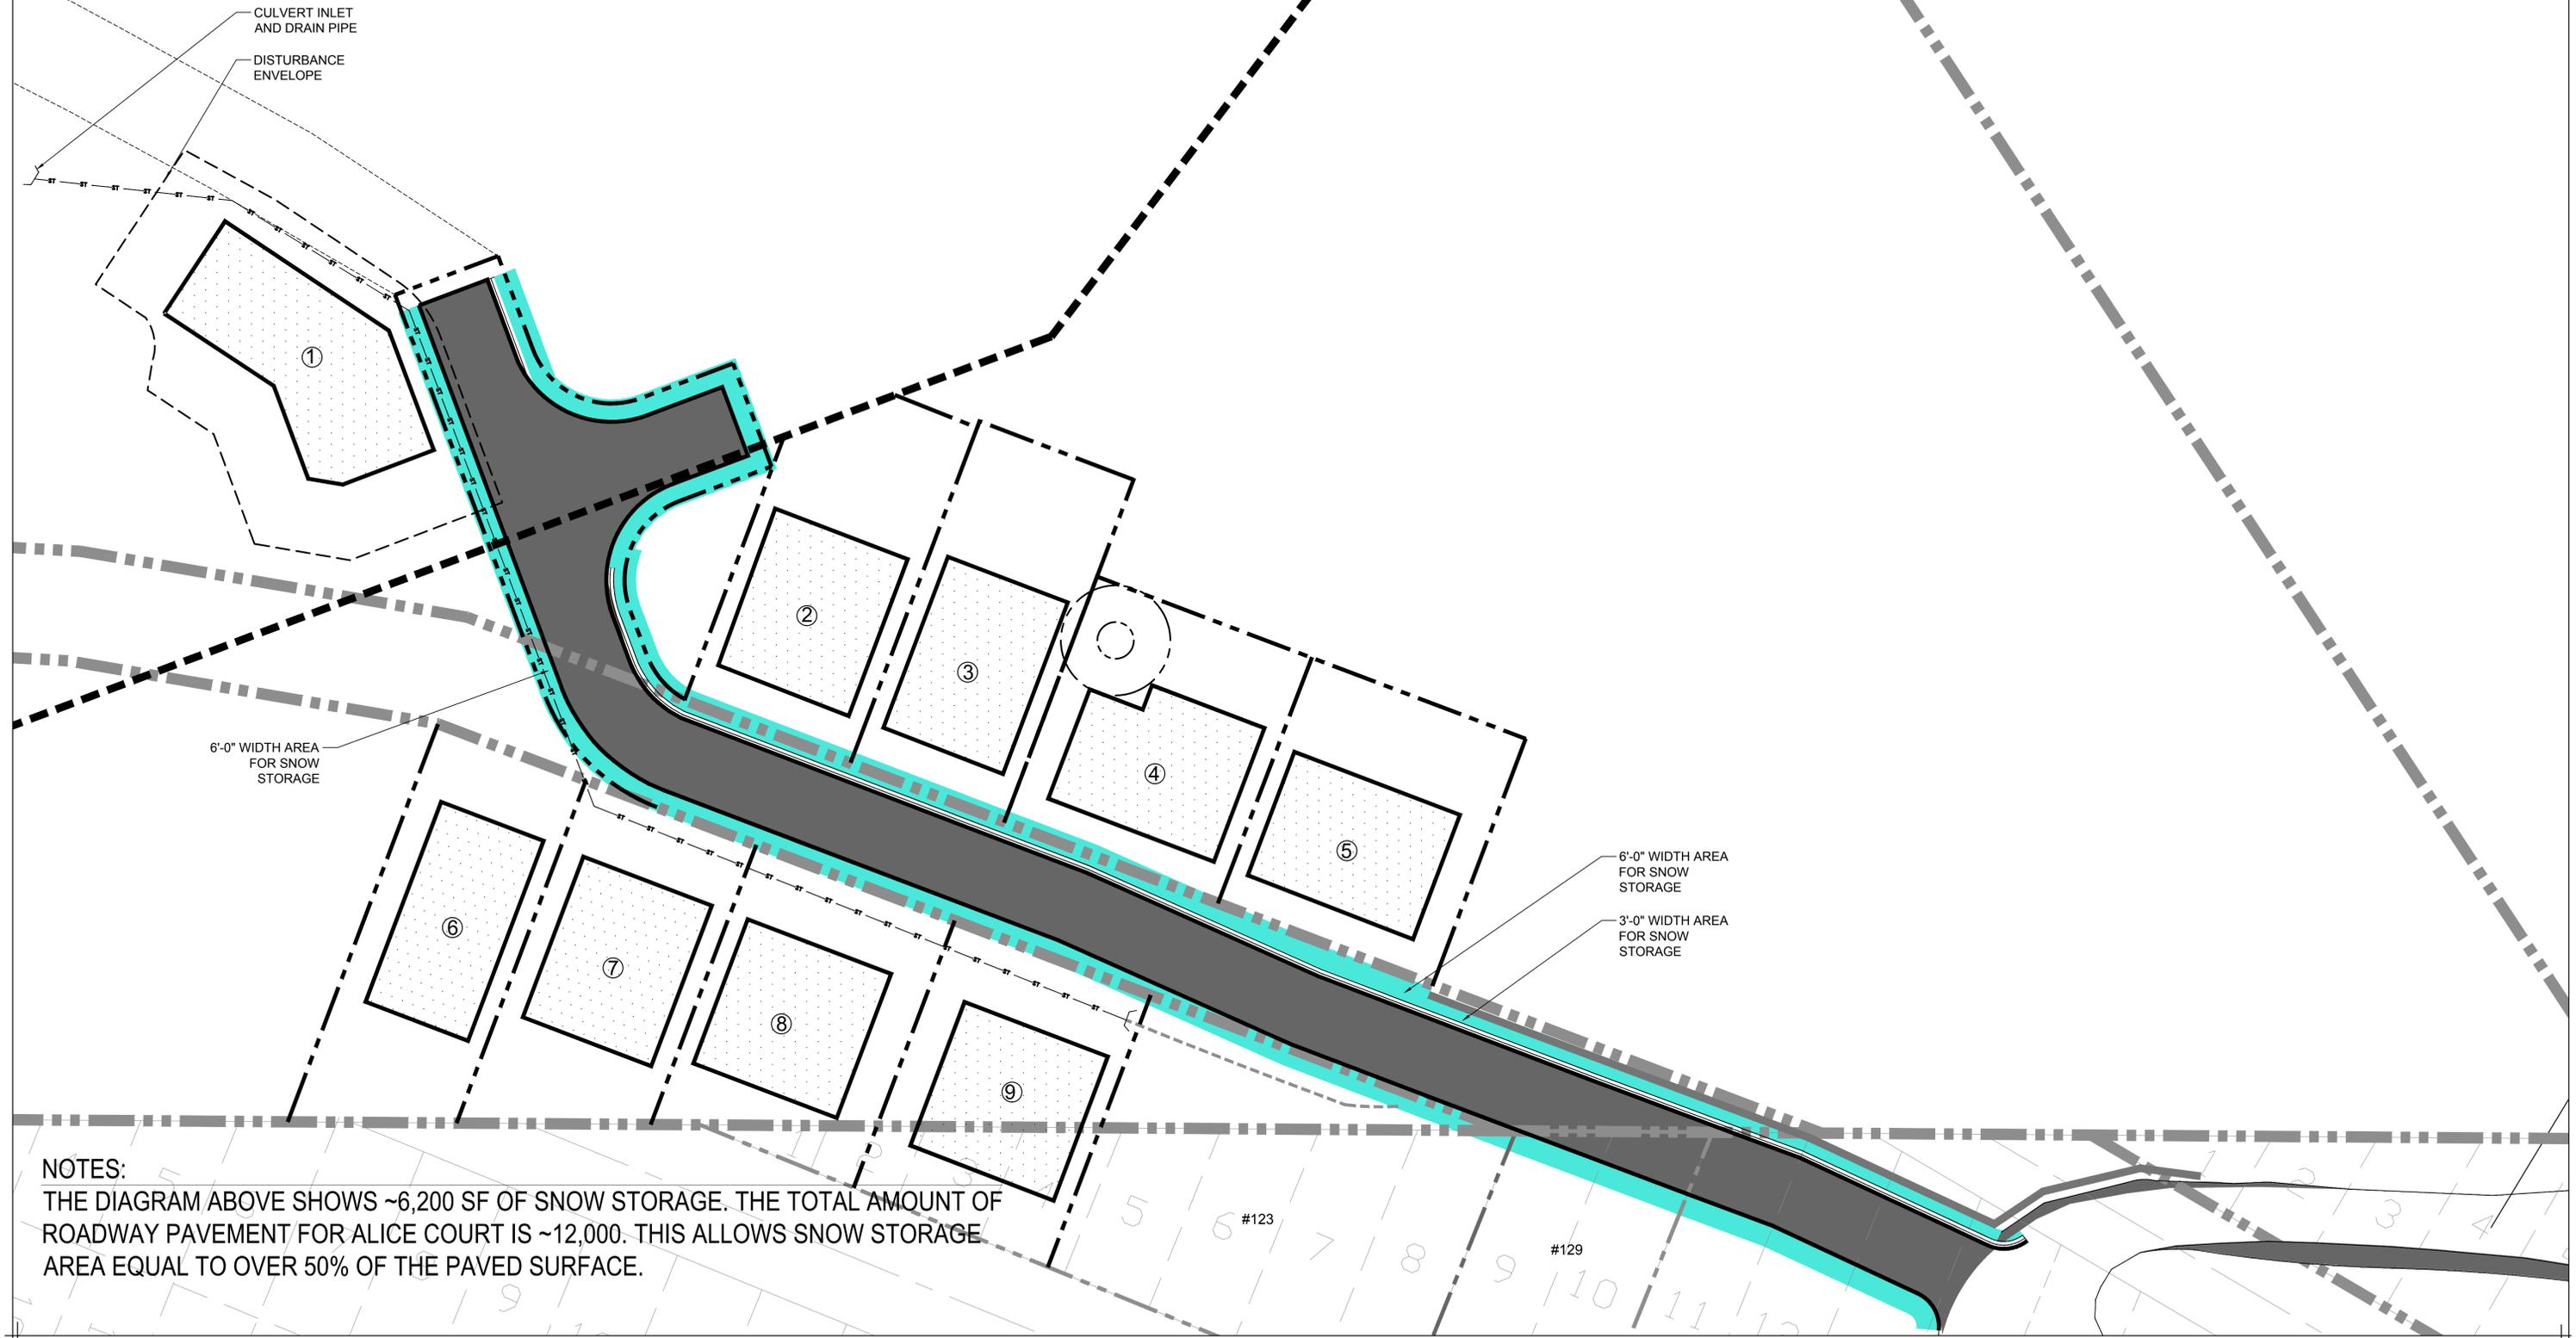

CULVERT INLET AND DRAIN PIPE  
DISTURBANCE ENVELOPE

6'-0" WIDTH AREA FOR SNOW STORAGE

6'-0" WIDTH AREA FOR SNOW STORAGE  
3'-0" WIDTH AREA FOR SNOW STORAGE

NOTES:  
THE DIAGRAM ABOVE SHOWS ~6,200 SF OF SNOW STORAGE. THE TOTAL AMOUNT OF ROADWAY PAVEMENT FOR ALICE COURT IS ~12,000. THIS ALLOWS SNOW STORAGE AREA EQUAL TO OVER 50% OF THE PAVED SURFACE.

# ALICE CLAIM

## SNOW STORAGE GRAPHIC

KING DEVELOPMENT GROUP, LLC  
P.O. BOX 244  
PARK CITY, UTAH 84060



0 10 50  
5 30 100  
SCALE: 1"=50'-0"  
DATE: JULY 17, 2017

