



- LEGEND**
- EXISTING LIFT
  - PROPOSED LIFT
  - PARCEL BOUNDARY

**PARK CITY MOUNTAIN RESORT**  
Proposed Eagle Replacement - Overall Site Plan

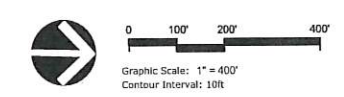


PREPARED BY:  
**SE GROUP**  
**ATTACHMENT 1**

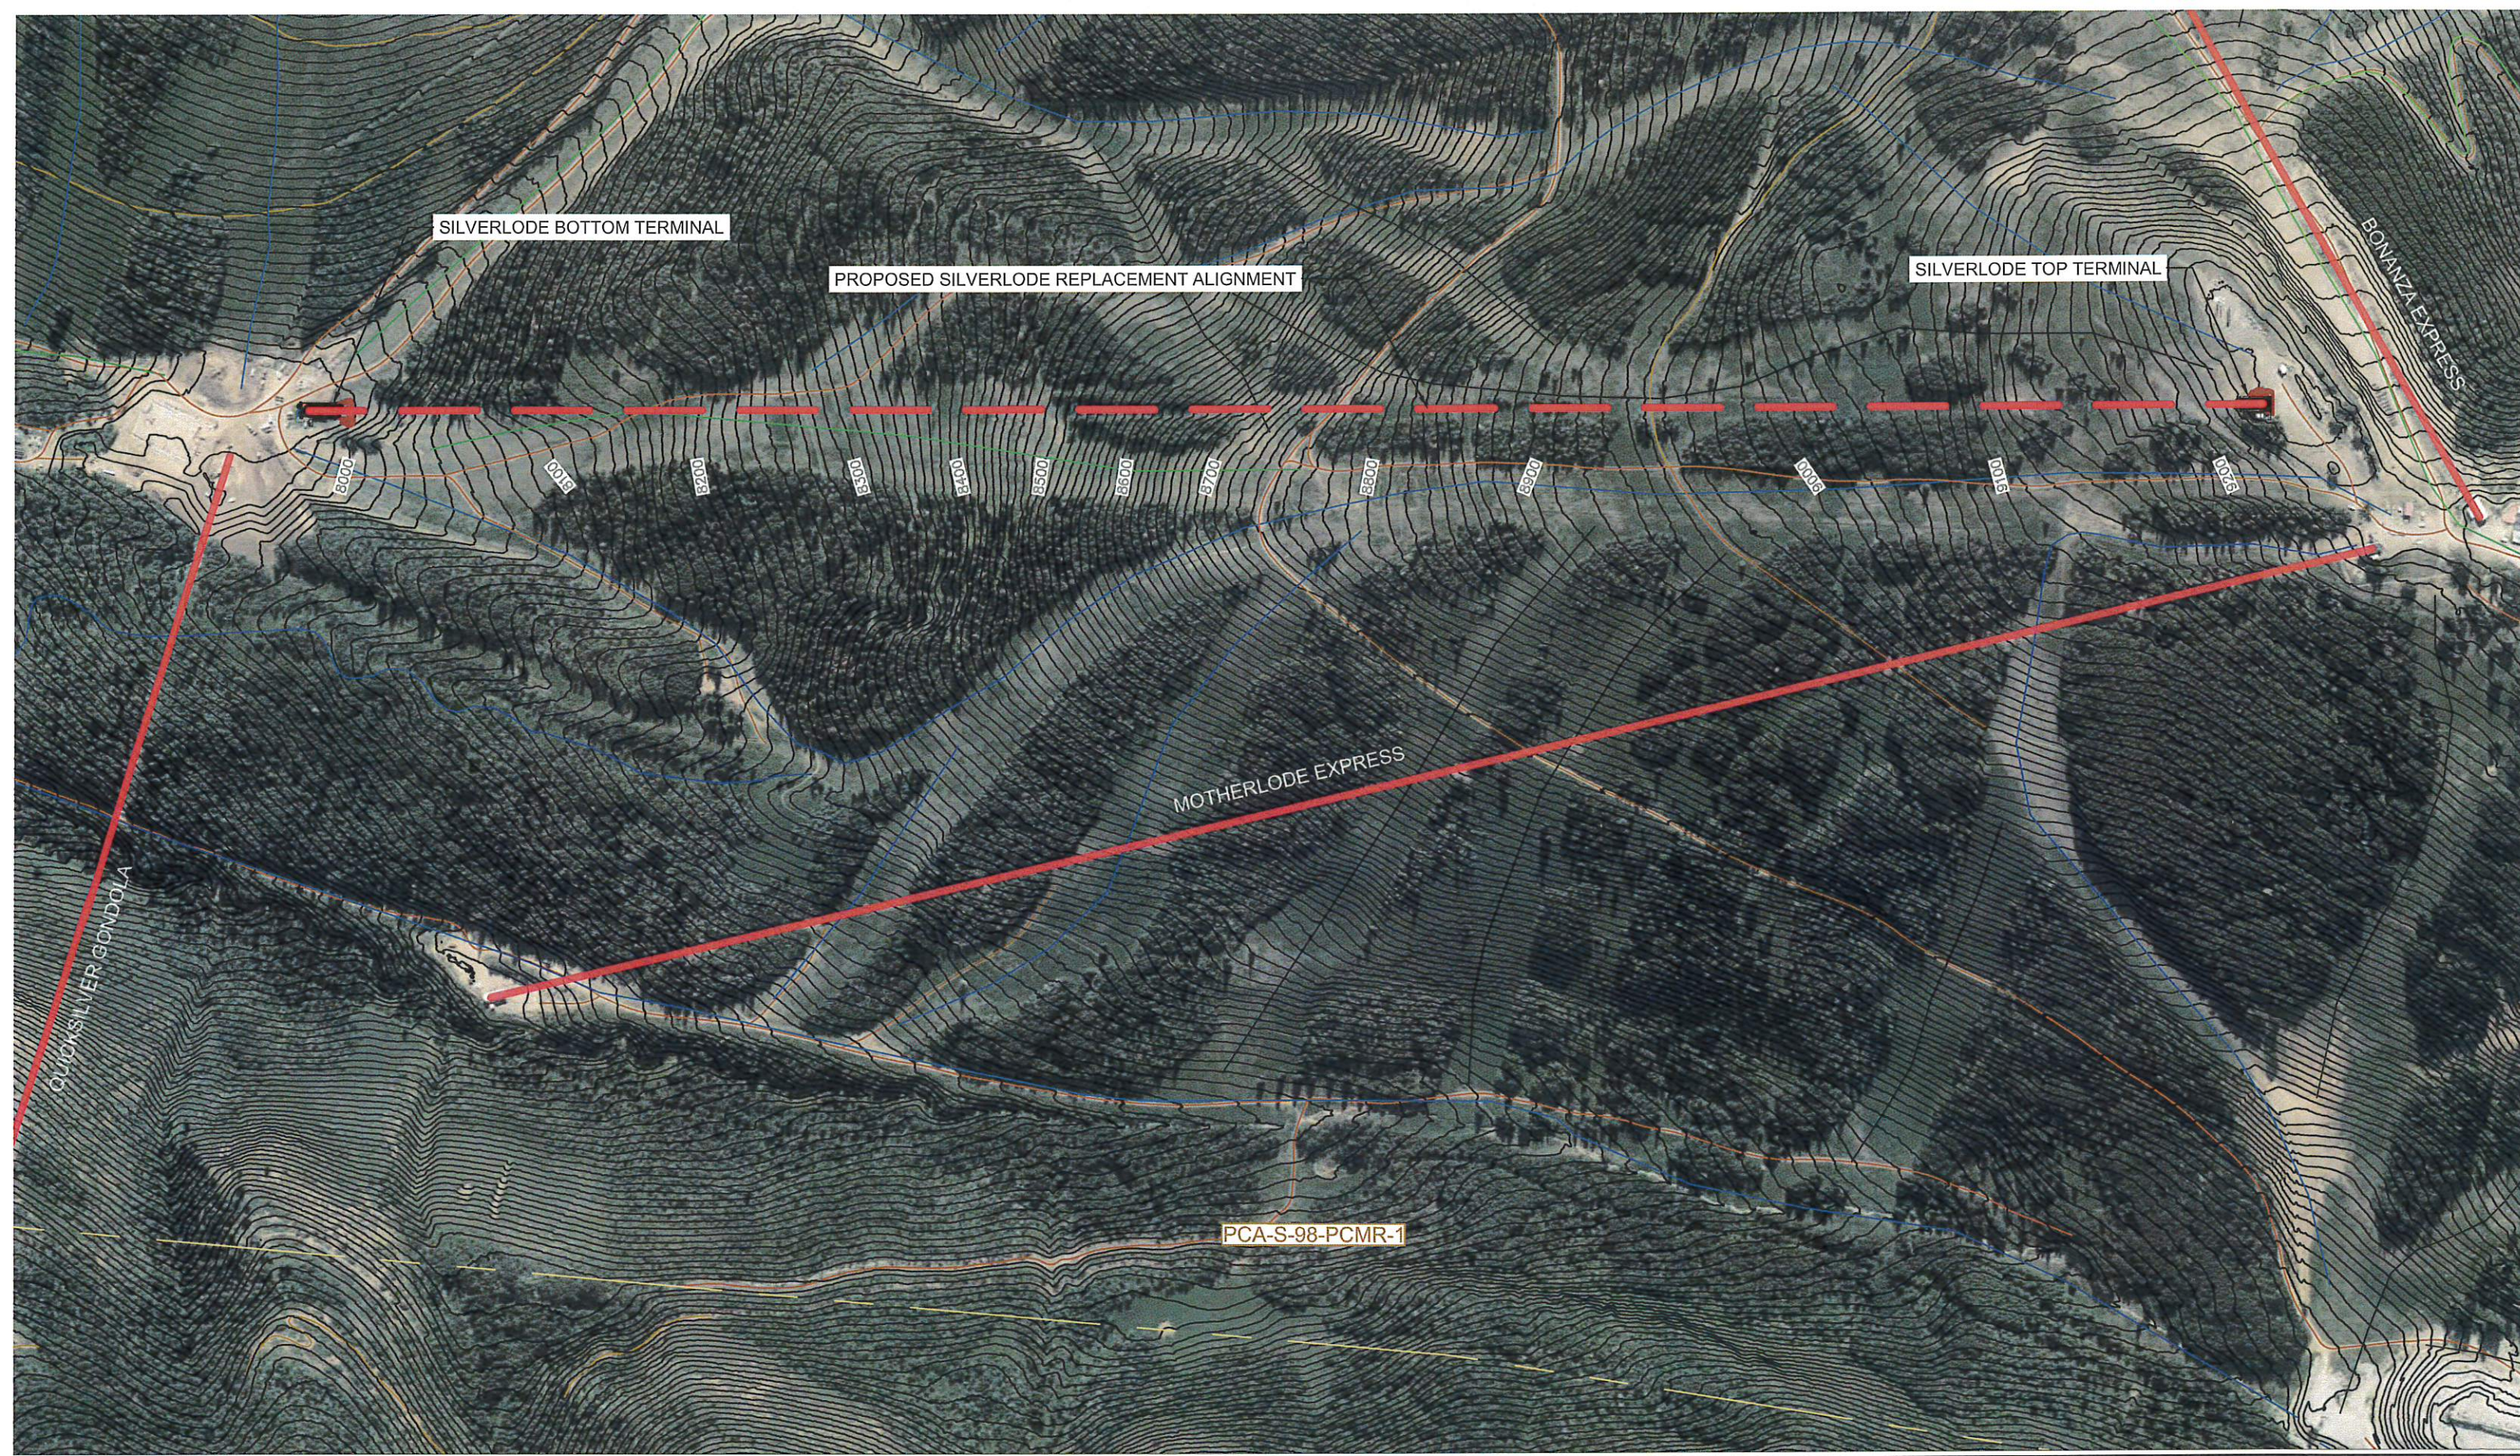


- LEGEND**
-  EXISTING LIFT
  -  PROPOSED LIFT
  -  PARCEL BOUNDARY

**PARK CITY MOUNTAIN RESORT**  
Silverlode Express Replacement Overall Site Plan

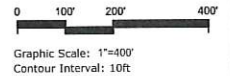

PREPARED BY:  
**SE GROUP**  
**ATTACHMENT 2**

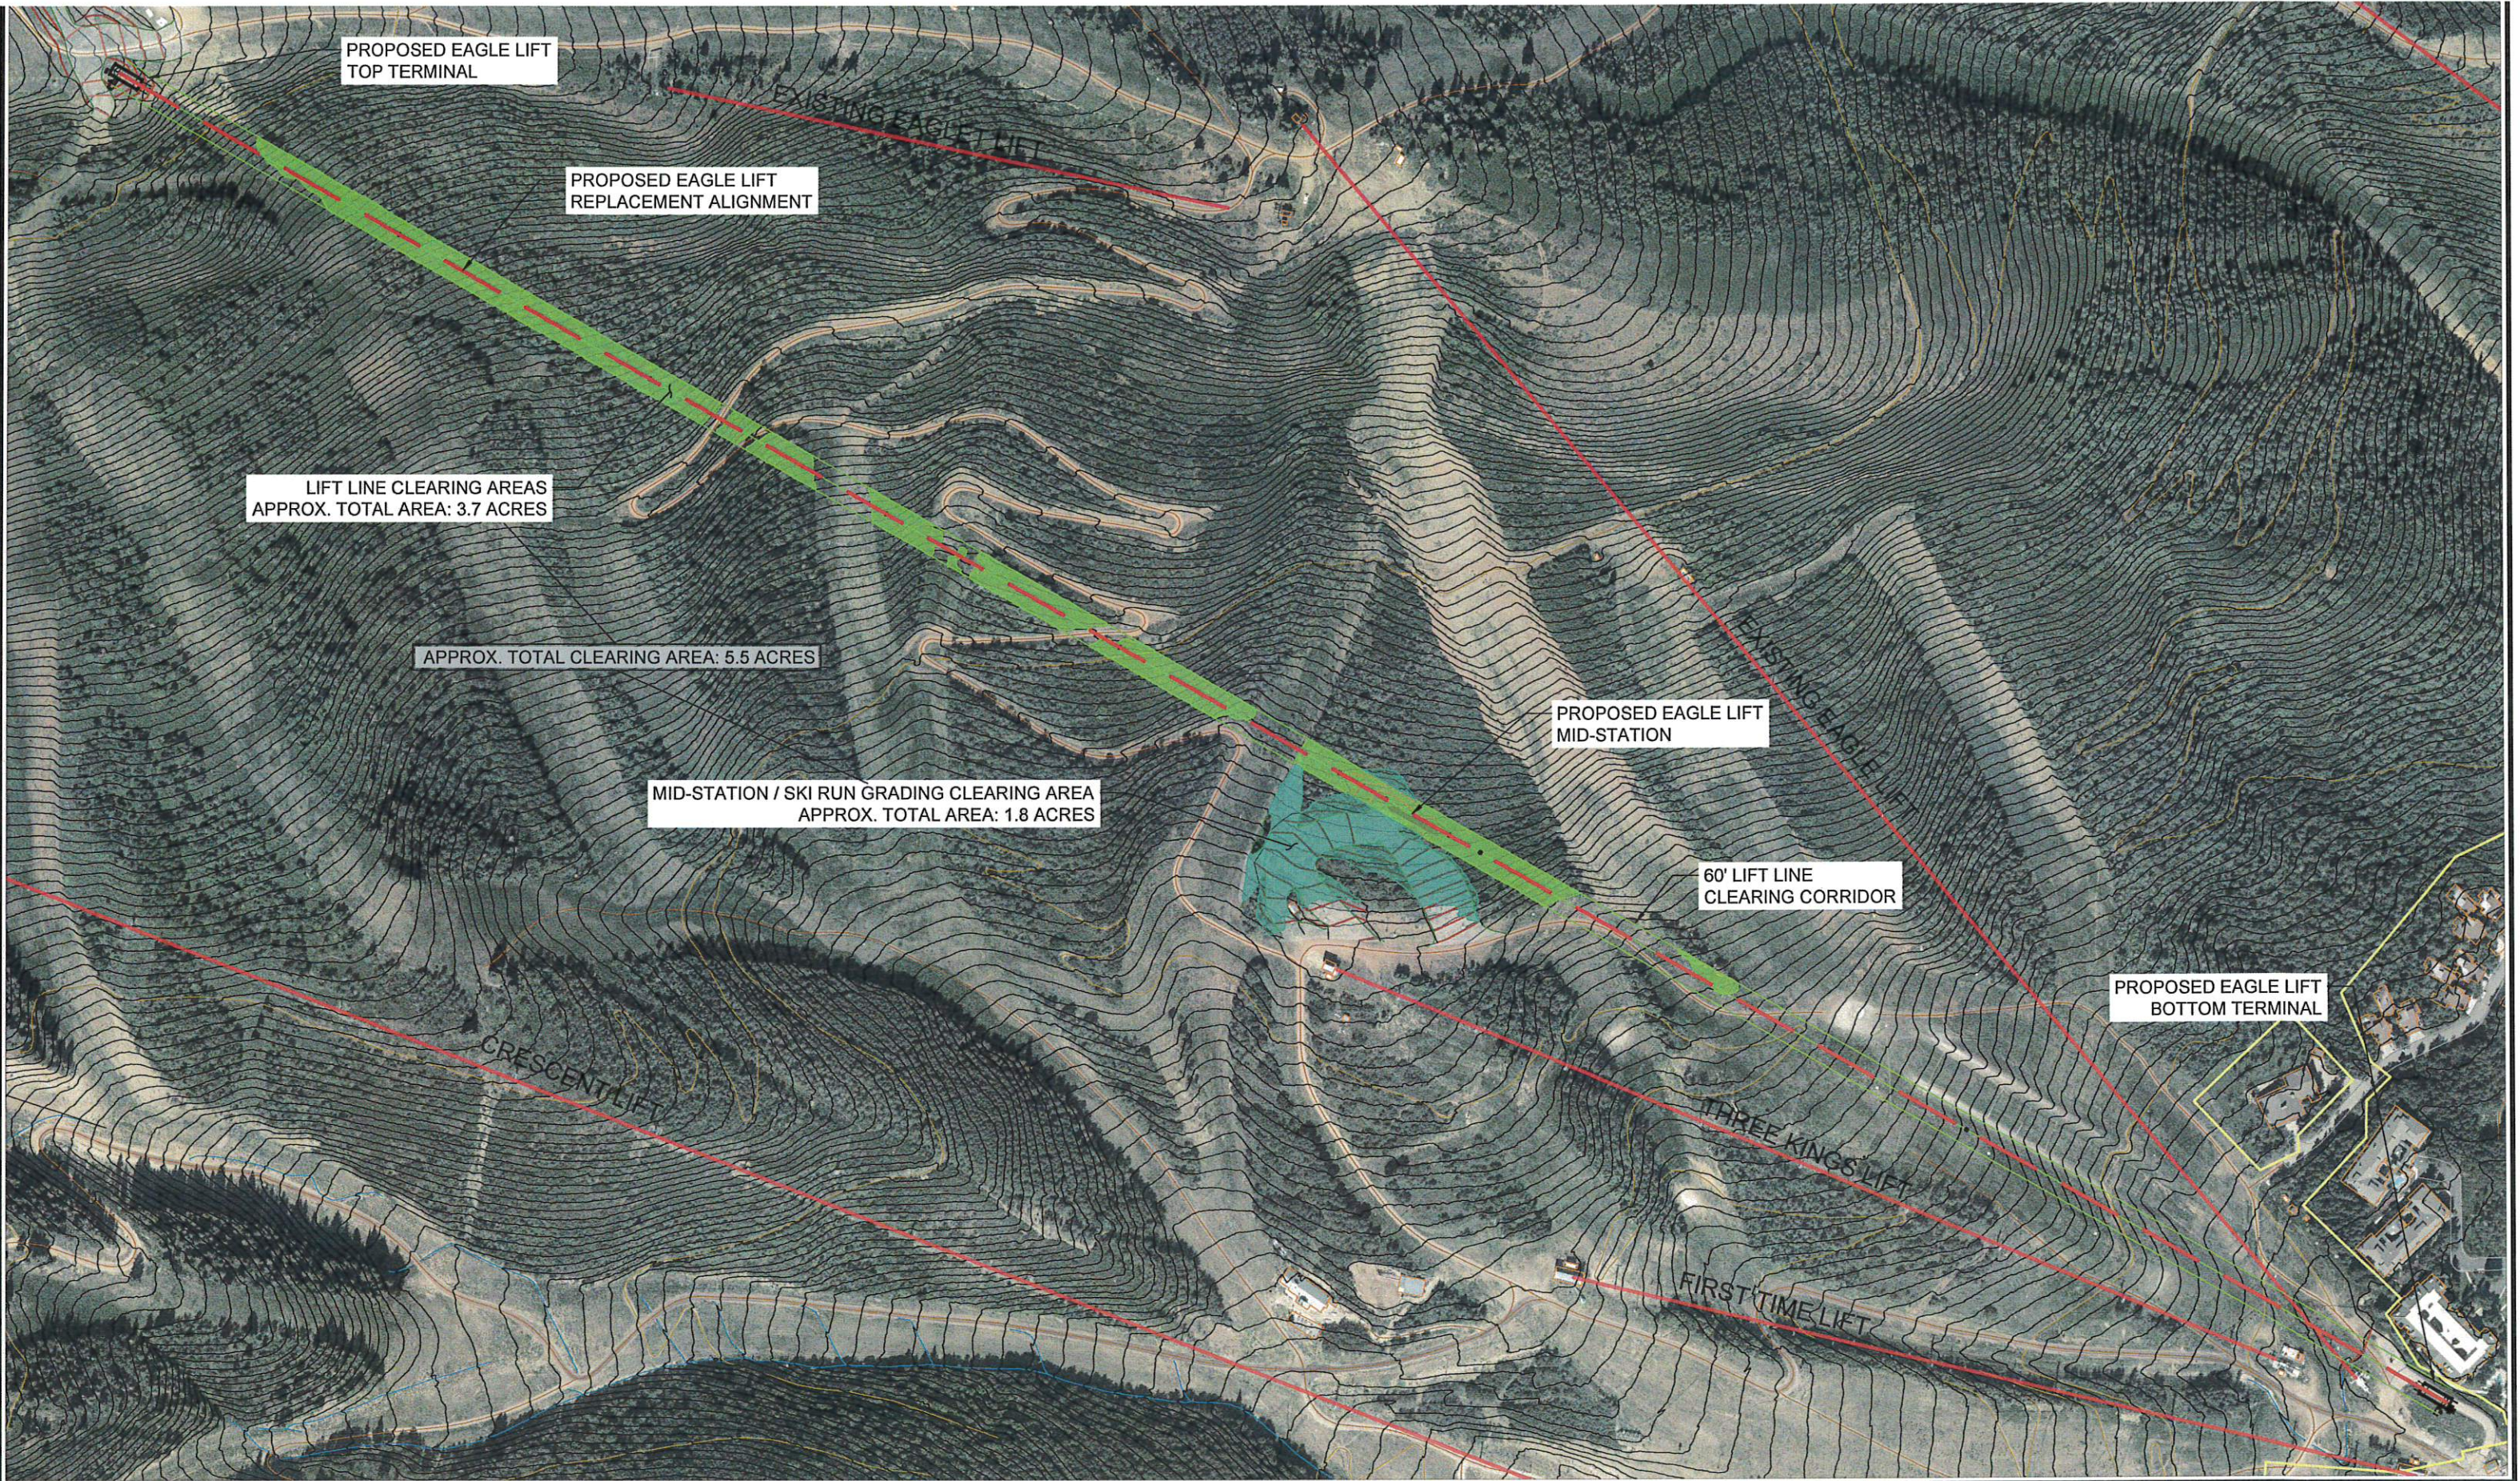

PROPOSED EAGLE LIFT  
TOP TERMINAL

PROPOSED EAGLE LIFT  
REPLACEMENT ALIGNMENT

LIFT LINE CLEARING AREAS  
APPROX. TOTAL AREA: 3.7 ACRES

APPROX. TOTAL CLEARING AREA: 5.5 ACRES

MID-STATION / SKI RUN GRADING CLEARING AREA  
APPROX. TOTAL AREA: 1.8 ACRES

PROPOSED EAGLE LIFT  
MID-STATION

60' LIFT LINE  
CLEARING CORRIDOR

PROPOSED EAGLE LIFT  
BOTTOM TERMINAL

CRESCENT LIFT


THREE KINGS LIFT

FIRST TIME LIFT



- LEGEND**
- EXISTING LIFT
  - - - PROPOSED LIFT
  - PROPOSED GRADING
  - LIFT LINE CLEARING AREA
  - SKI RUN / GRADING CLEARING AREA

**PARK CITY MOUNTAIN RESORT**  
Proposed Eagle Replacement - Overall Plan  
VEGETATION CLEARING EXHIBIT

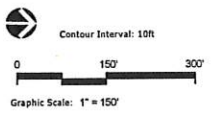

PREPARED BY:  
**SE GROUP**  
ATTACHMENT 3

